


George F. Gurile, P.S.

1934 Cold Spring Drive
Lancaster, Ohio 43130
(614) 653-6761

0-79-F
REVISED
117 106-825

PLAT OF SURVEY
State of Ohio, County of Franklin
Township of Pleasant, Original Military Lands

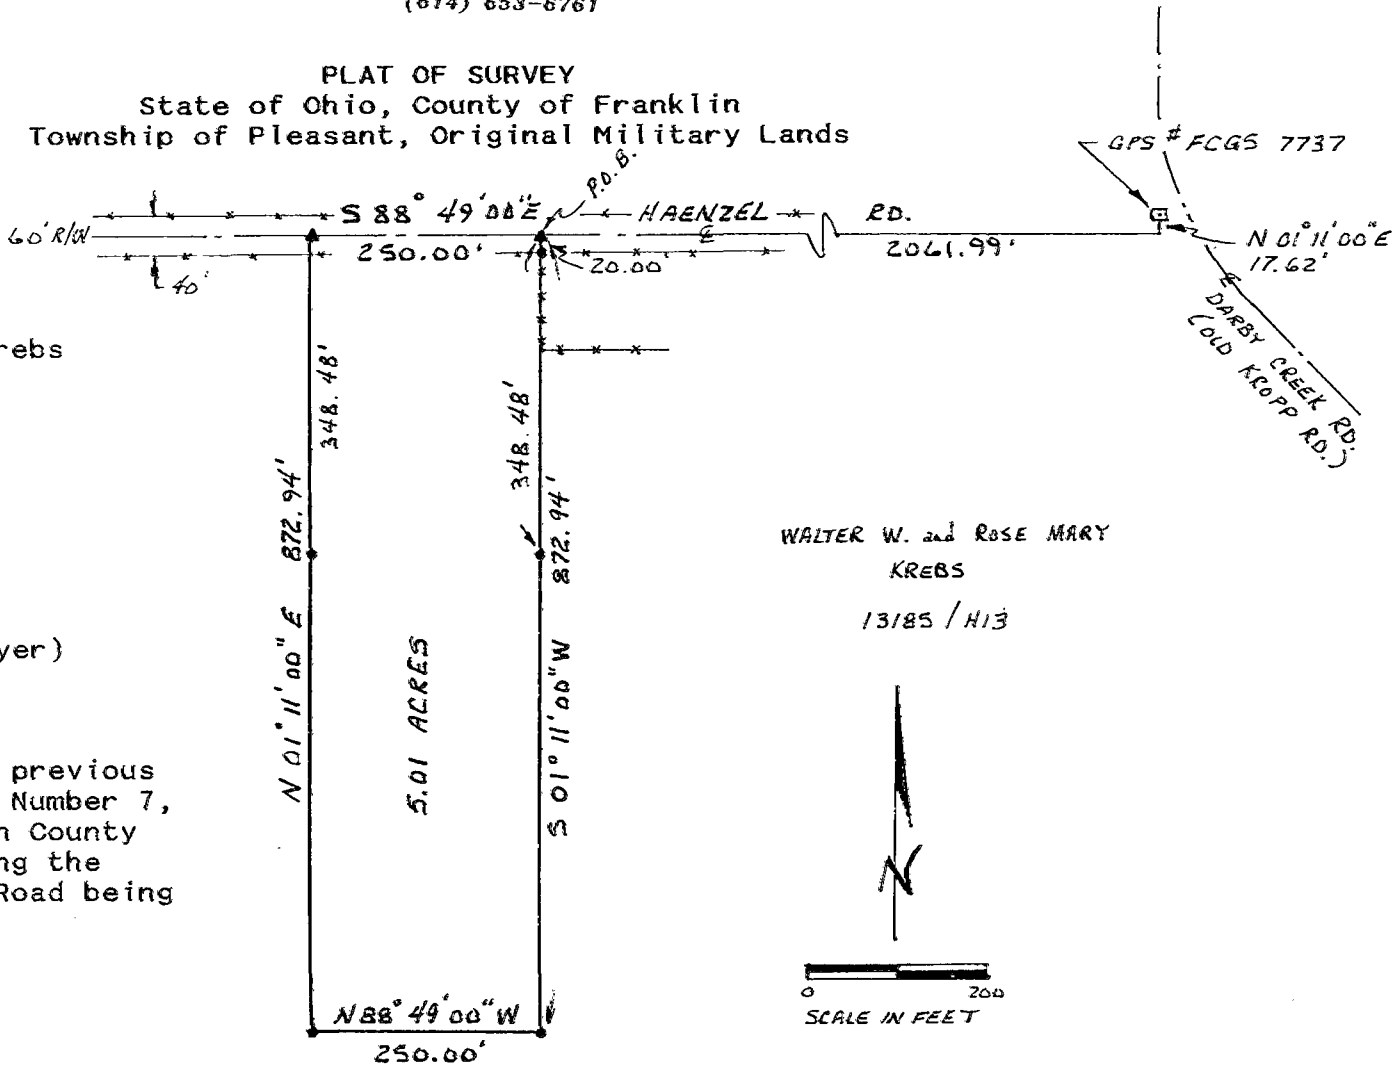

SURVEYED FOR:

Walter W. and Rose M. Krebs
7813 Haenzel Road
Grove City, Ohio 43123
Phone (614)878-5552

LEGEND

- ▲ Railroad Spike Set
- 1/2 Inch Rebar Set
(Buried below plow layer)
- GPS Monument Found
- + Fence

Bearings are based on a previous survey from Road Record Number 7, Page 355 of the Franklin County Engineer's Office stating the center line of Haenzel Road being S 88° 49' E.

WALTER W. and ROSE MARY
KREBS
13185 / H13



This survey and plat was prepared as the result of a survey performed by me, George F. Gurile, Professional Surveyor No. 7228 in July of 1995.

George F. Gurile
George F. Gurile, P.S. No. 7228

7-21-95
Date