


SURVEY OF ACREAGE PARCELS

LOCATED IN FARM LOT 50 OF SECTION 2, TOWNSHIP 2, RANGE 18, UNITED STATES MILITARY LANDS
CITY OF COLUMBUS, COUNTY OF FRANKLIN, STATE OF OHIO

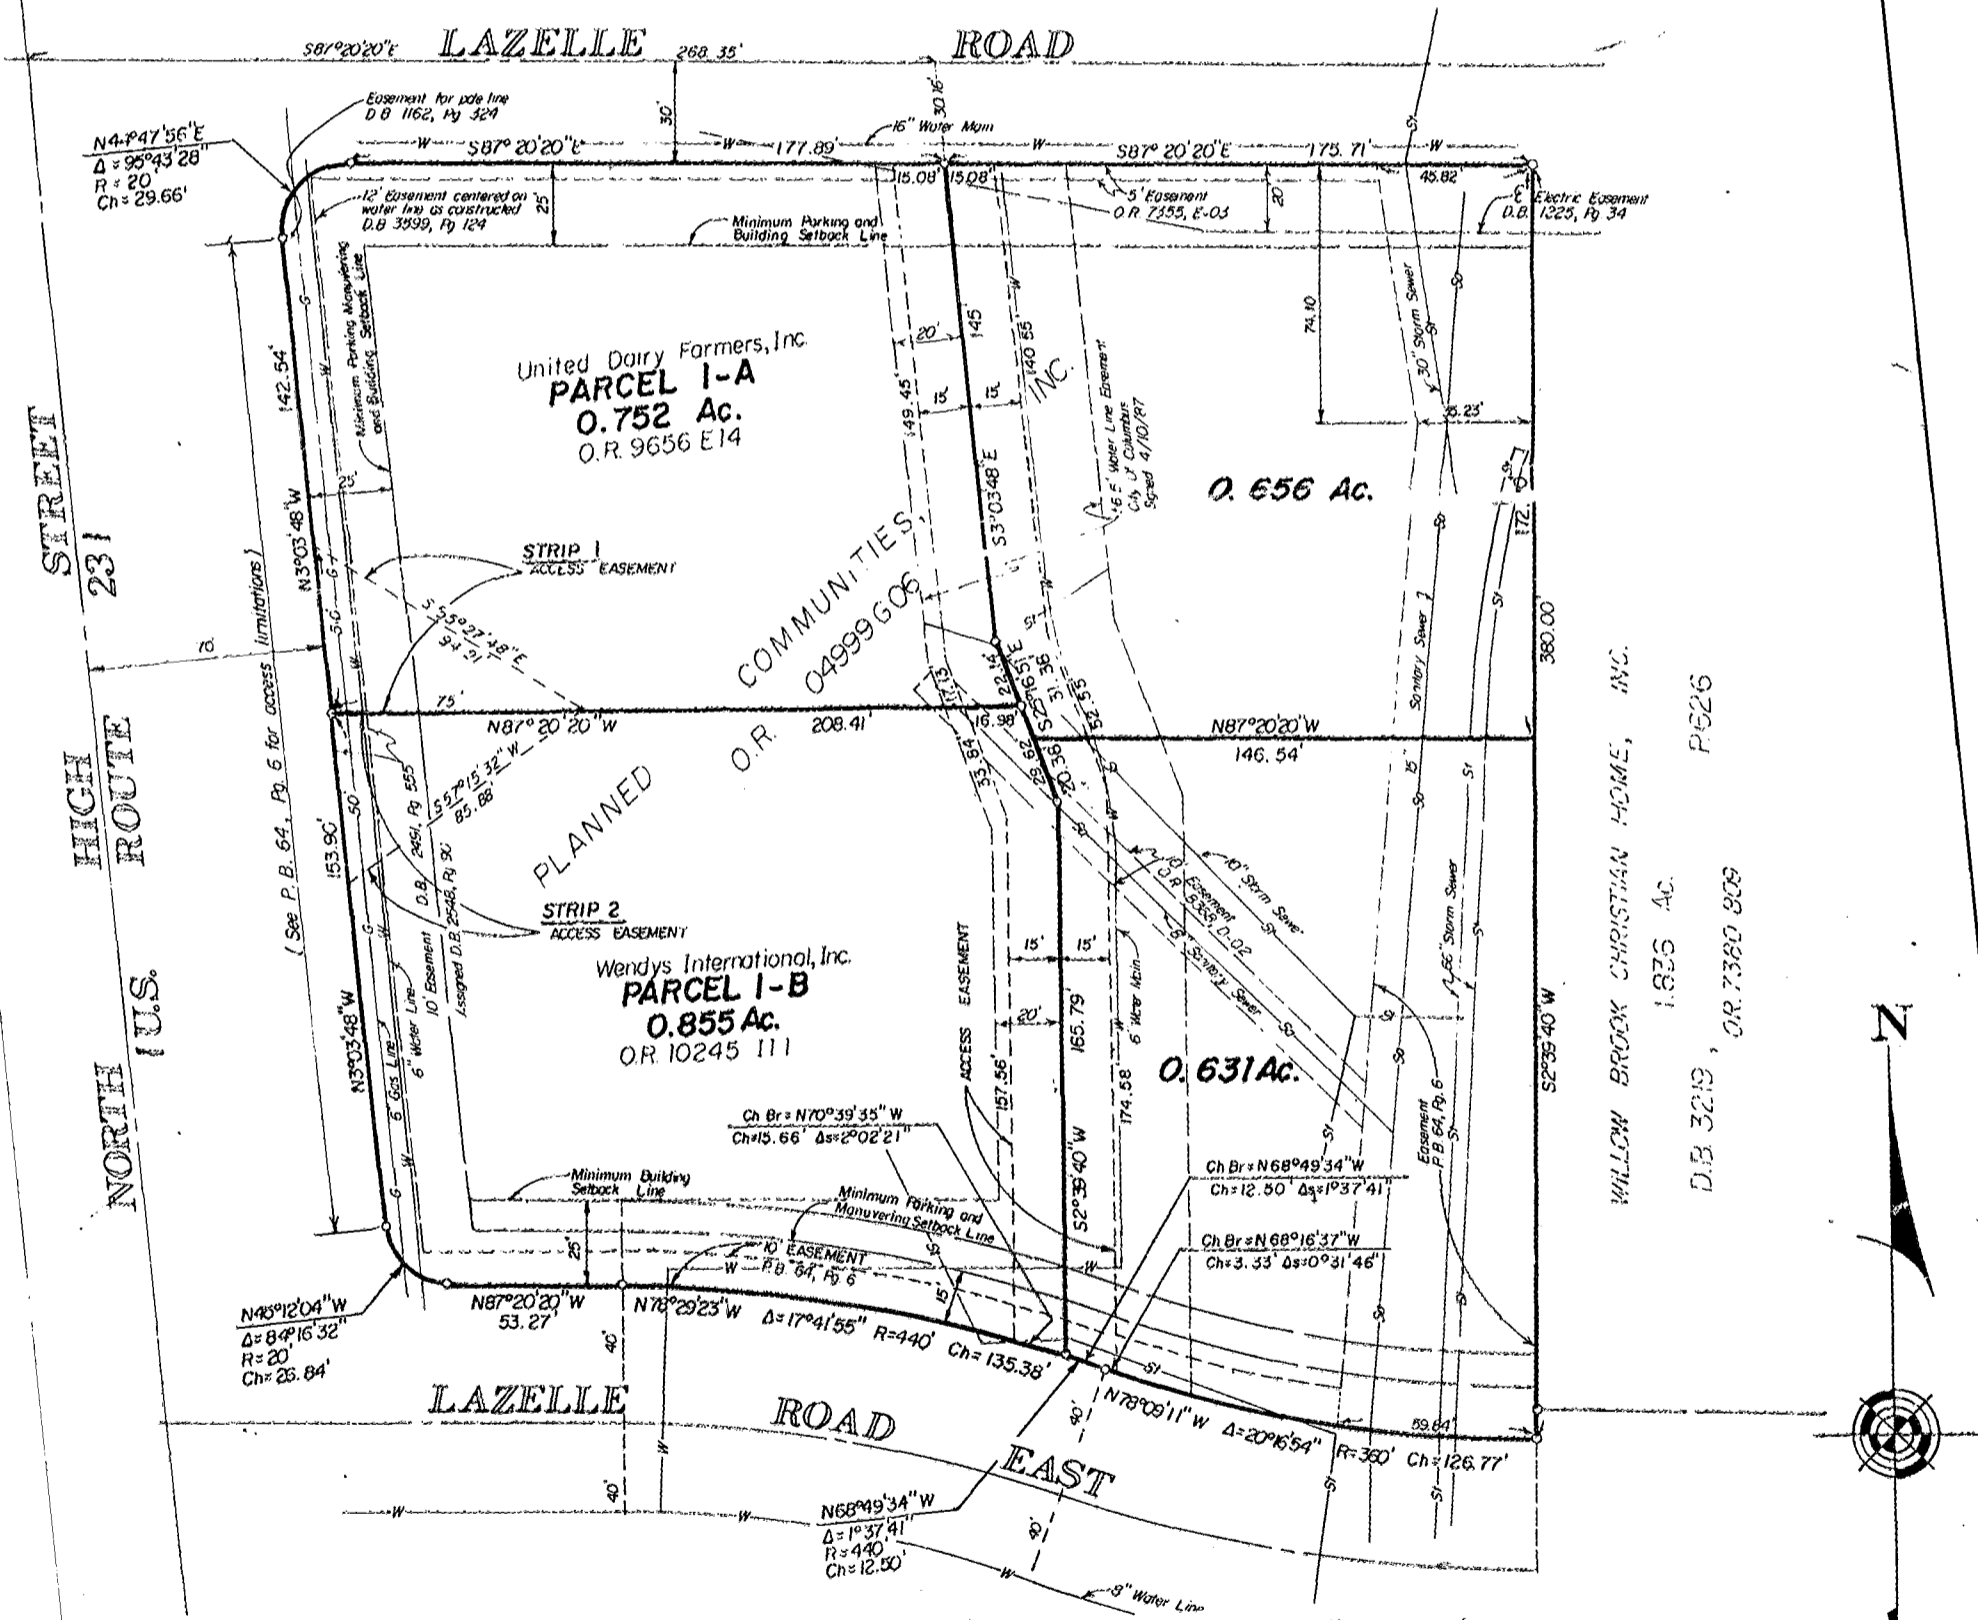

Bearings contained herein are based on the same meridian as bearings in deed of record in Official Record 4999G06.

MECHWART, HAMBLETON & TILTON, INC.
CONSULTING ENGINEERS & SURVEYORS
GAHANNA, OHIO

WILLOW BRICK CHRISTIAN HOME, INC.
1.635 AC.
P.626
D.B. 3219, O.R. 7380 809

