


80107625

0-69-A
PERRY TWP


STONERIDGE LANE (50')

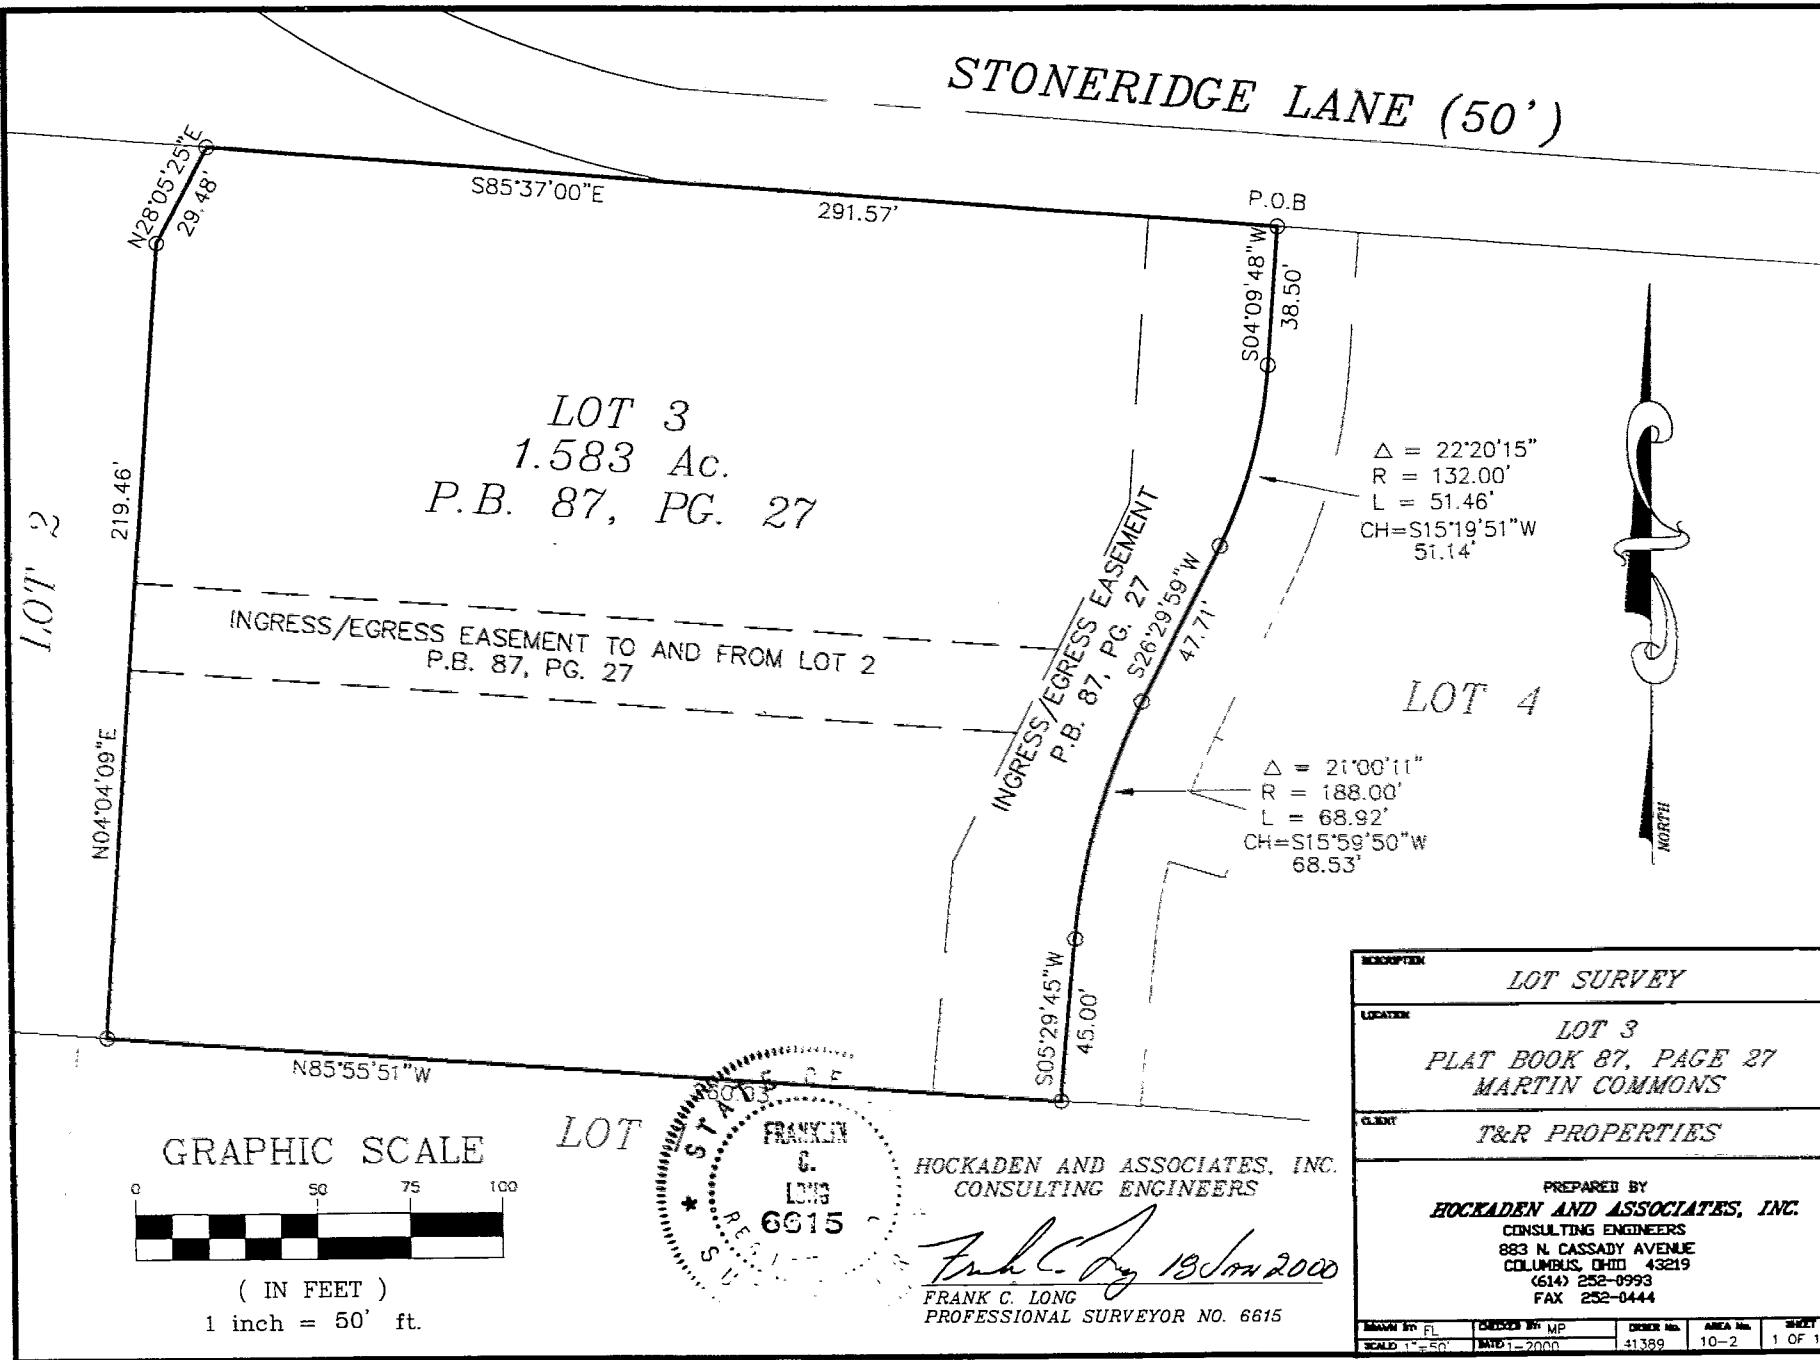

GRAPHIC SCALE



(IN FEET)
1 inch = 50' ft.

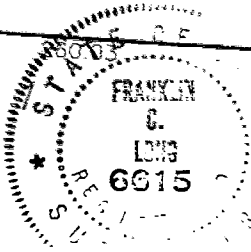

HOCKADEN AND ASSOCIATES, INC.
CONSULTING ENGINEERS

Frank C. Long
 FRANK C. LONG
 PROFESSIONAL SURVEYOR NO. 6615

DESCRIPTION				
LOT SURVEY				
LOCATION				
LOT 3 PLAT BOOK 87, PAGE 27 MARTIN COMMONS				
CLIENT				
T&R PROPERTIES				
PREPARED BY				
HOCKADEN AND ASSOCIATES, INC.				
CONSULTING ENGINEERS				
883 N. CASSADY AVENUE				
COLUMBUS, OHIO 43219				
(614) 252-0993				
FAX 252-0444				
DRAWN BY	CHECKED BY	DISTRICT	AREA	SHEET
FL	MP	41389	10-2	1 OF 1
SCALE 1"=50'		DATE 1-2000		