
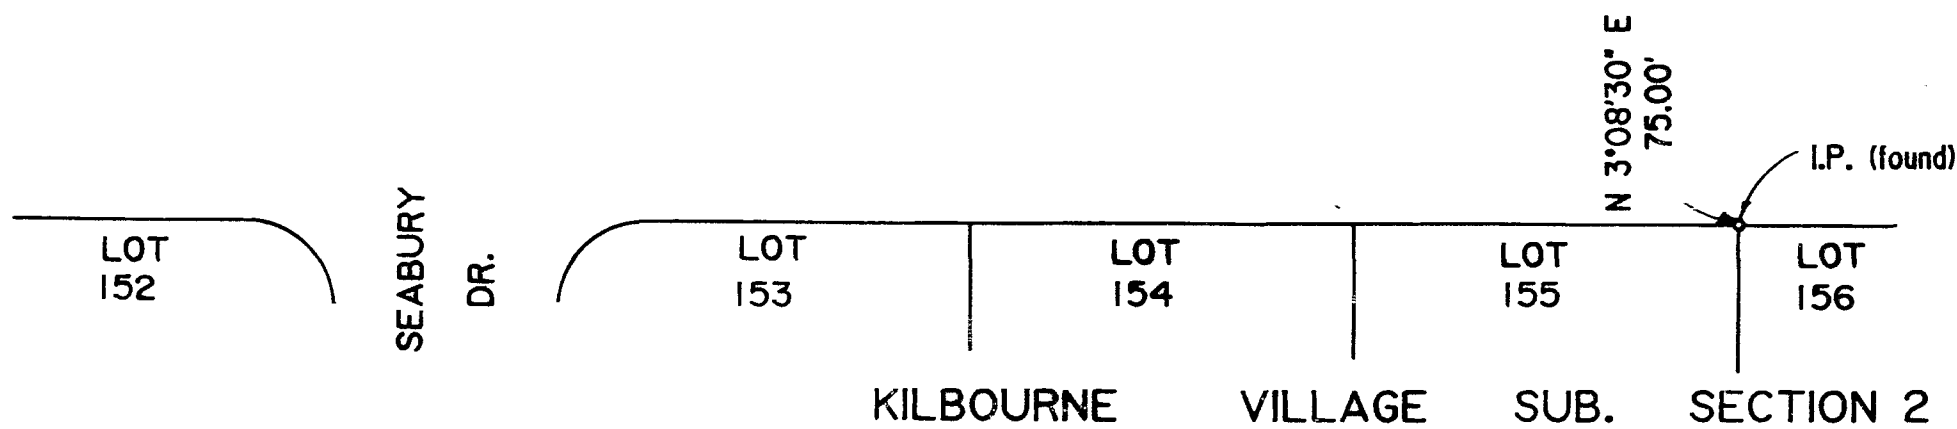


EXHIBIT 'A'

1979-01

BOARD OF EDUCATION
WORTHINGTON SCHOOL DISTRICT

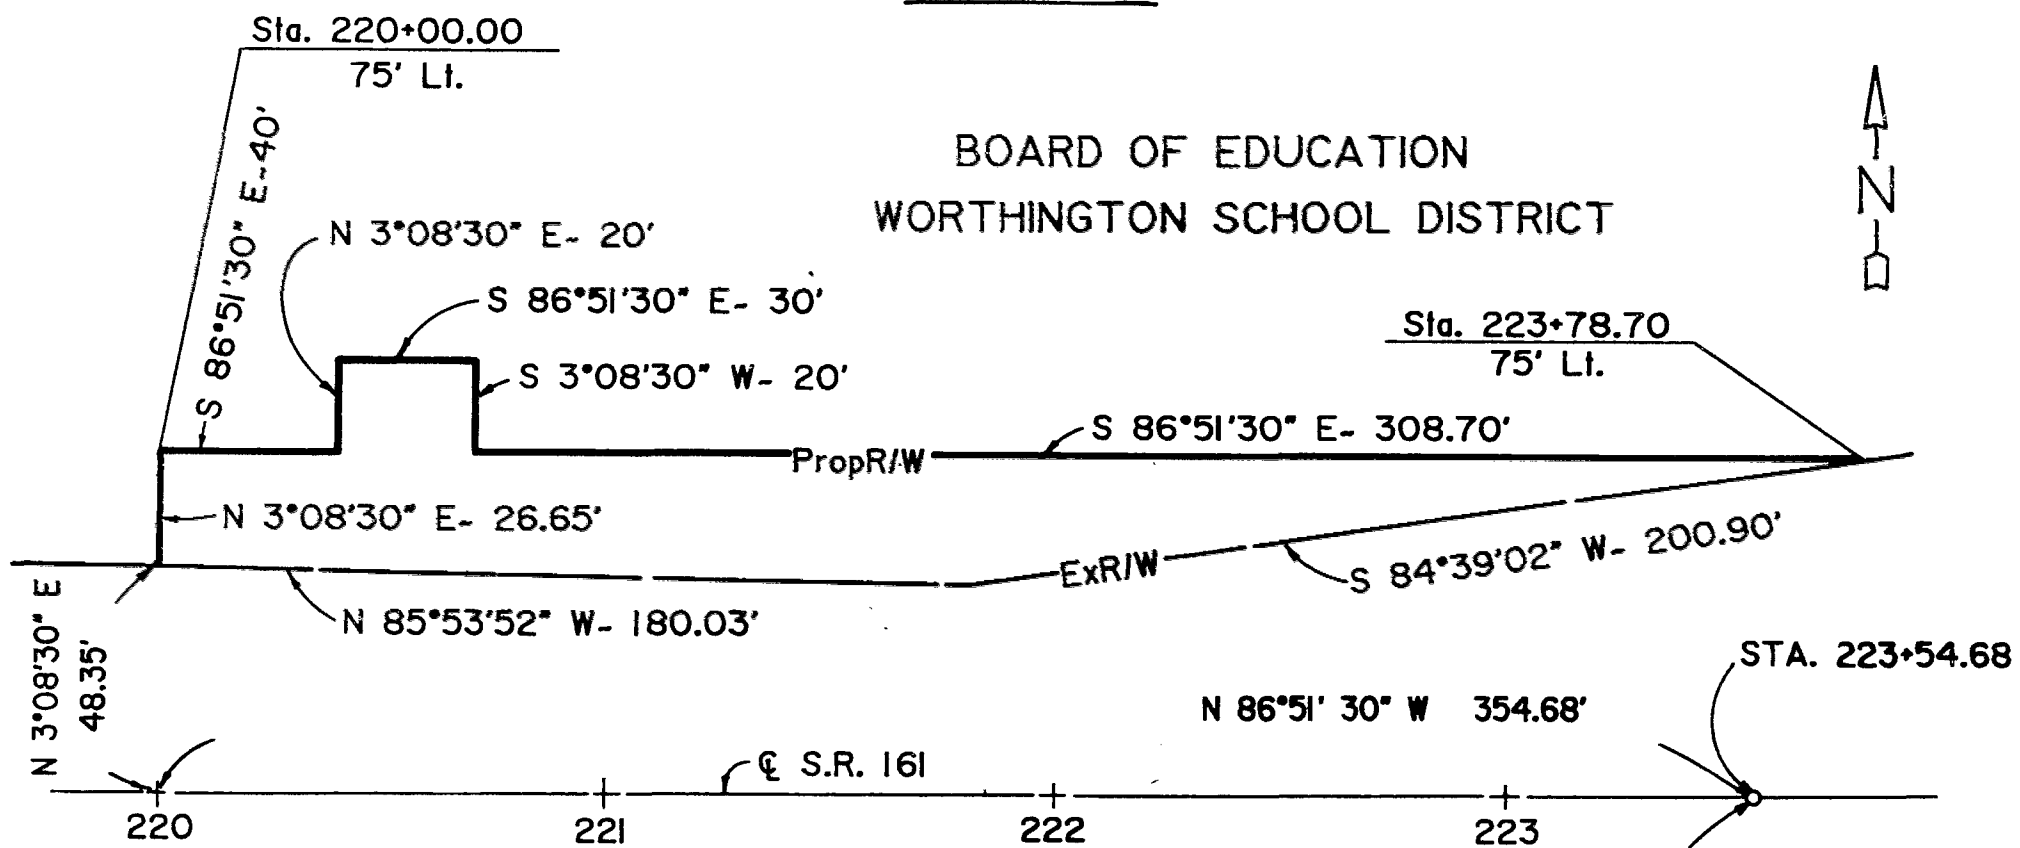

1979