



ORD 6-96

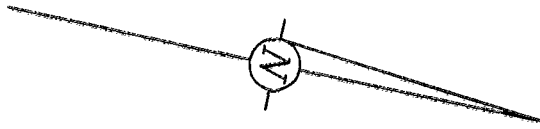


CSX TRANSPORTATION ~ 100'
96 (Formerly C. & O. Railroad & Chessie System)

March 6
Sadie Williams

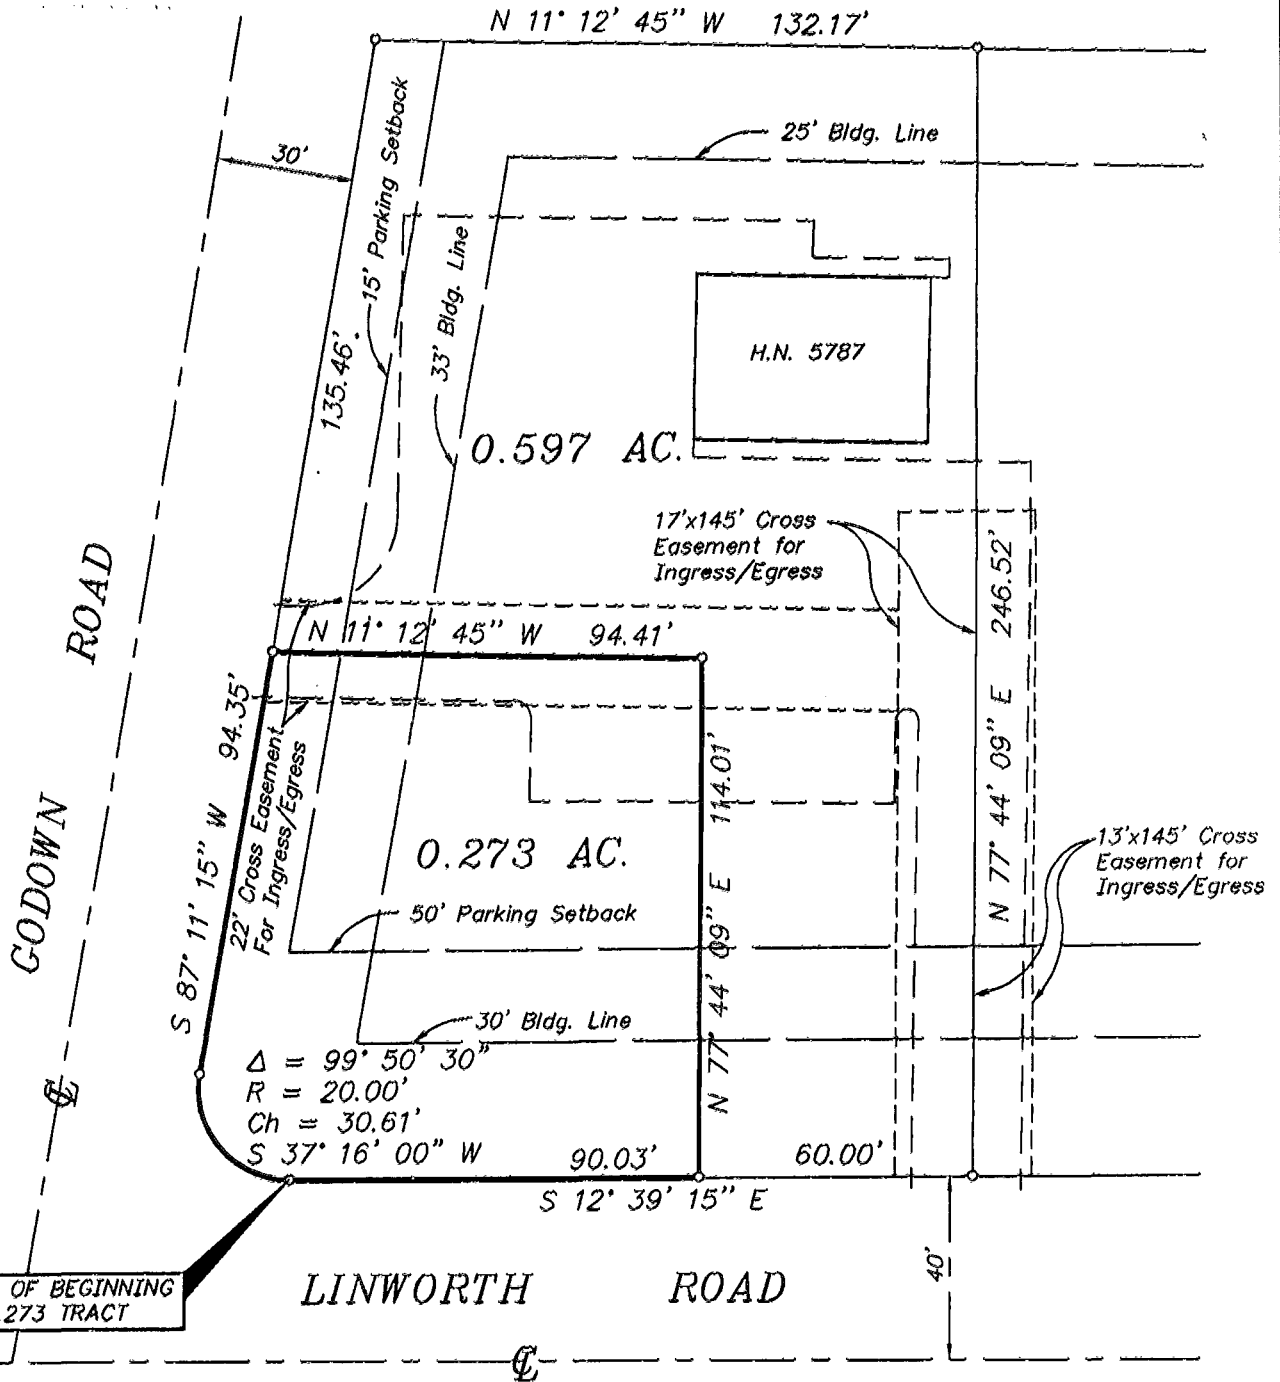

Basis of Bearings: w. Line of Linworth Rd.
Being S 12° 39' 15" E, as per P.B. 71, Pgs. 39 & 40

SURVEY OF 0.273 AC. OUT OF LOT NO. 6,
MAC ESTATES (P.B. 71, PGS. 39 & 40)
WORTHINGTON, OHIO FOR KEVIN McENERY

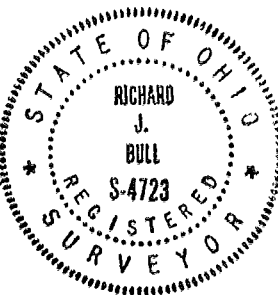

— 3/4" I.D. Iron Pipe Set Unless Otherwise Shown

SCALE: 1" = 40'

REV. JUNE 19, 1995
JUNE 16, 1995

C.F. Bird & R.J. Bull, Inc.
2875 W. Dublin-Granville Rd.
Columbus, Ohio 43235

By Richard J. Bull
Richard J. Bull - Ohio Surveyor No. 4723

PERM 81357575