



PLAT OF LOT SPLIT
 LOT 399, CLEVELAND HEIGHTS SECTION 3
 CITY OF COLUMBIAS, FRANKLIN COUNTY, OHIO

EXHIBIT
 C

84107525

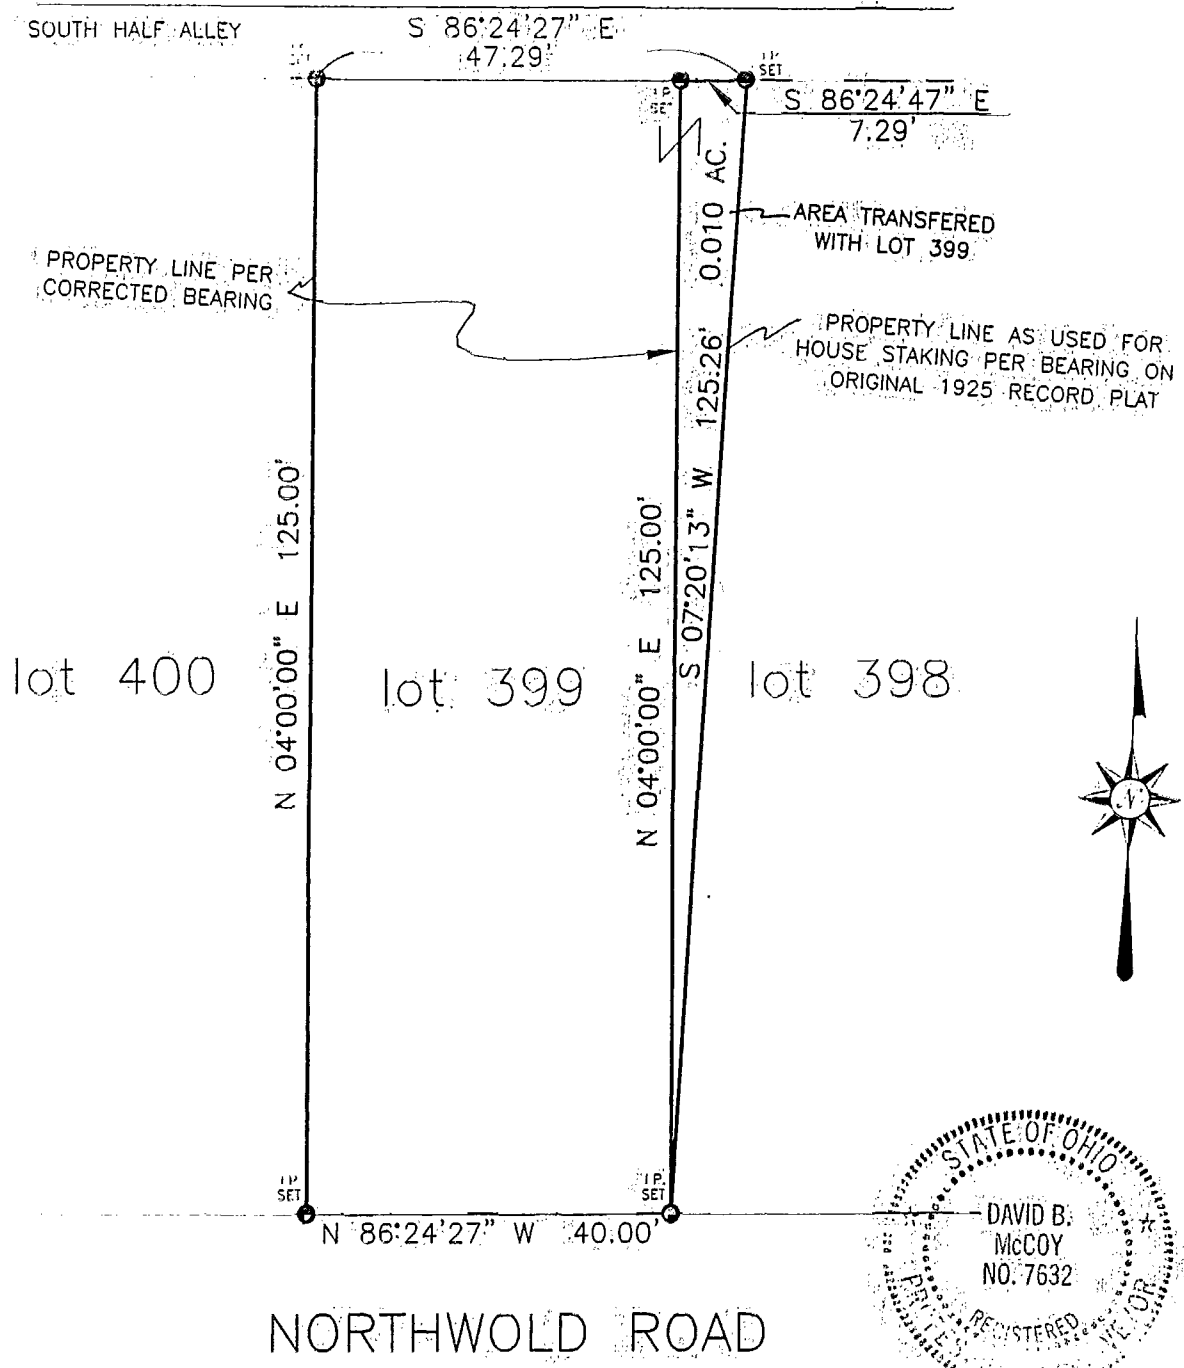

STATE OF OHIO
 DAVID B. MCCOY
 NO. 7632
 REGISTERED PROFESSIONAL SURVEYOR

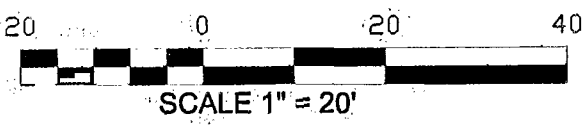

This plat is not intended to create any additional building sites, it is for the purpose of correcting property line due to an error in the bearings on the original recorded plat of Cleveland Heights No. 3 of record in Plat Book 18, page 12.

Bearings are based on the bearing for Cleveland Avenue (N 04°00'00" E) as contained on the plat of Cleveland Heights No. 3, as recorded in Plat book 18, page 12.

We hereby certify that the above plat was prepared from an actual field survey and to the best of our knowledge and belief is correct. All dimensions along arcs are chord distances.

HOY SURVEYING SERVICES, INC.
 David B. McCoy 12/20/00
 Registered Professional Surveyor No. 7632 Date

5750 Chandler Court
 Westerville, OH 43082
 E-Mail: hoyssinc@aol.com
 Phone (614) 895-1922
 Survey Fax (614) 895-1949
 Construction Fax (614) 895-9549



Order No. 25000-2000

11-159
 BLENDYLE TAYLOR