



M-110
BLENDON Twp

Situated in the State of Ohio, County of Franklin, City of Columbus, Villa Park Subdivision, Plat Book 12, Page 5.

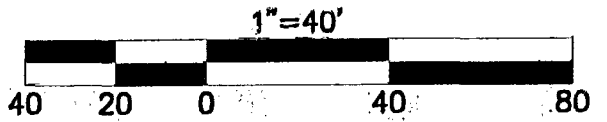


- = I.P. Fnd. or as labeled
- = I.P. Set or as labeled

(I.P. Set are 3/4" I.D. Iron Pin 30" long w/cap inscribed EDG.)

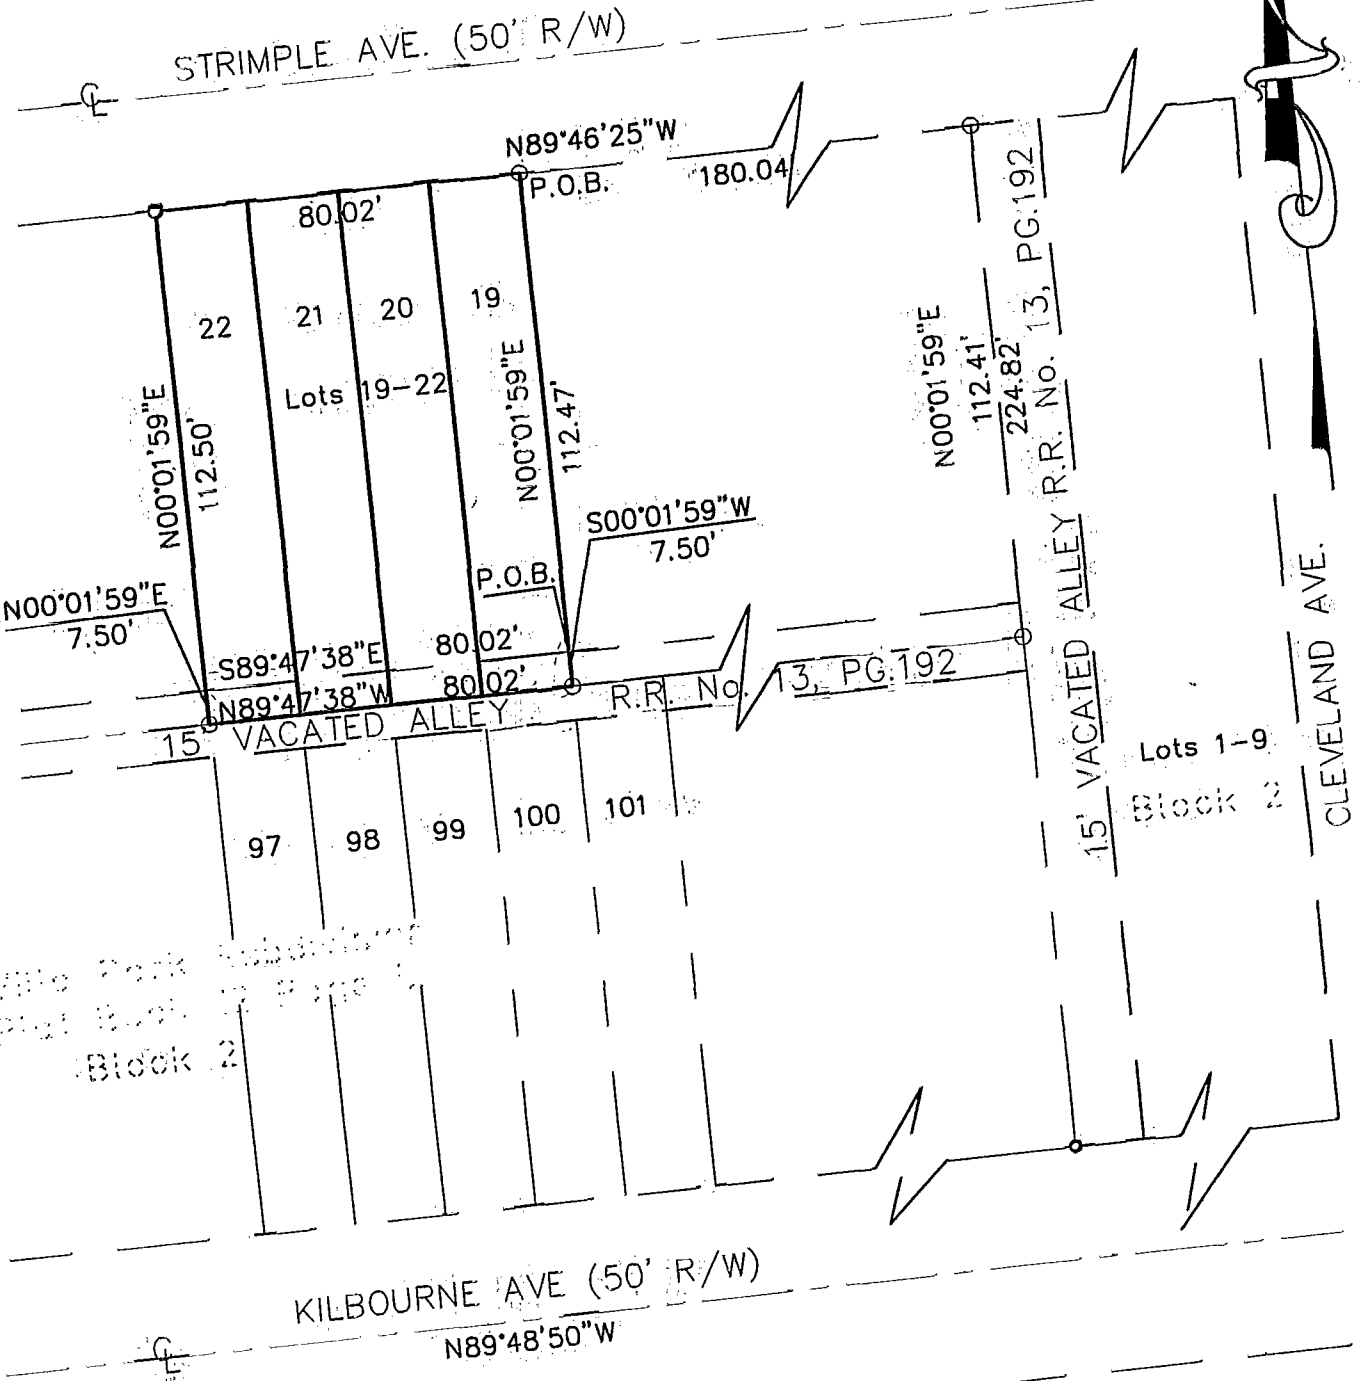

Villa Park Subdivision
Plat Book 12 Page 5
Block 2

Villa Park Subdivision
Plat Book 12 Page 5
Block 1

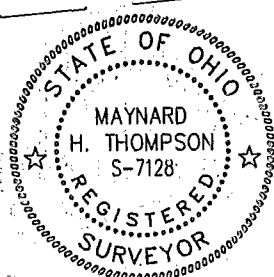

This drawing was prepared by Environmental Design Group Inc. Columbus, Ohio from an actual field survey performed in 8/2000. The basis of bearing is N 89°48'50" W for the centerline of Kilbourne Ave.

Maynard H. Thompson 1/4/02
Maynard H. Thompson, P.S. 7128 Date

84102525

PROJ. NO:	Shout
FILE NO:	b124.dwg
DRAWN BY:	MHT
CHKD. BY:	



ENGINEERS - LANDSCAPE ARCHITECTS - SURVEYORS
9015 Antares Avenue Tel. 614 433 9015
Columbus, OH 43240 Fax. 614 433 9513

Boundary Survey
Lots 19,21 & 22 Block 2
Villa Park Subdivision
City of Columbus

Rec. 01-14-02