

11-190-B  
PERRY - Twp.

# Myers Surveying Company, Inc.

2740 East Main Street, Columbus 43209 (Bexley), Ohio  
614-235-8677 FAX: 614-235-4559

A Boundary Survey prepared for and certified to:  
**Realnar, Inc.**

Legal Description: Situated in Ohio, County of Franklin, City of Upper Arlington, Being 0.672 Acres in Quarter Township 1, Township 1, Range 19, United States Military Lands


Applicant:  
Posted Address: 4095 Lyon Drive, Upper Arlington, Ohio



Scale: 1" = 40 Ft.  
Date: June 29, 2000

McCOY ROAD

Spk. Fnd. 0.24' north

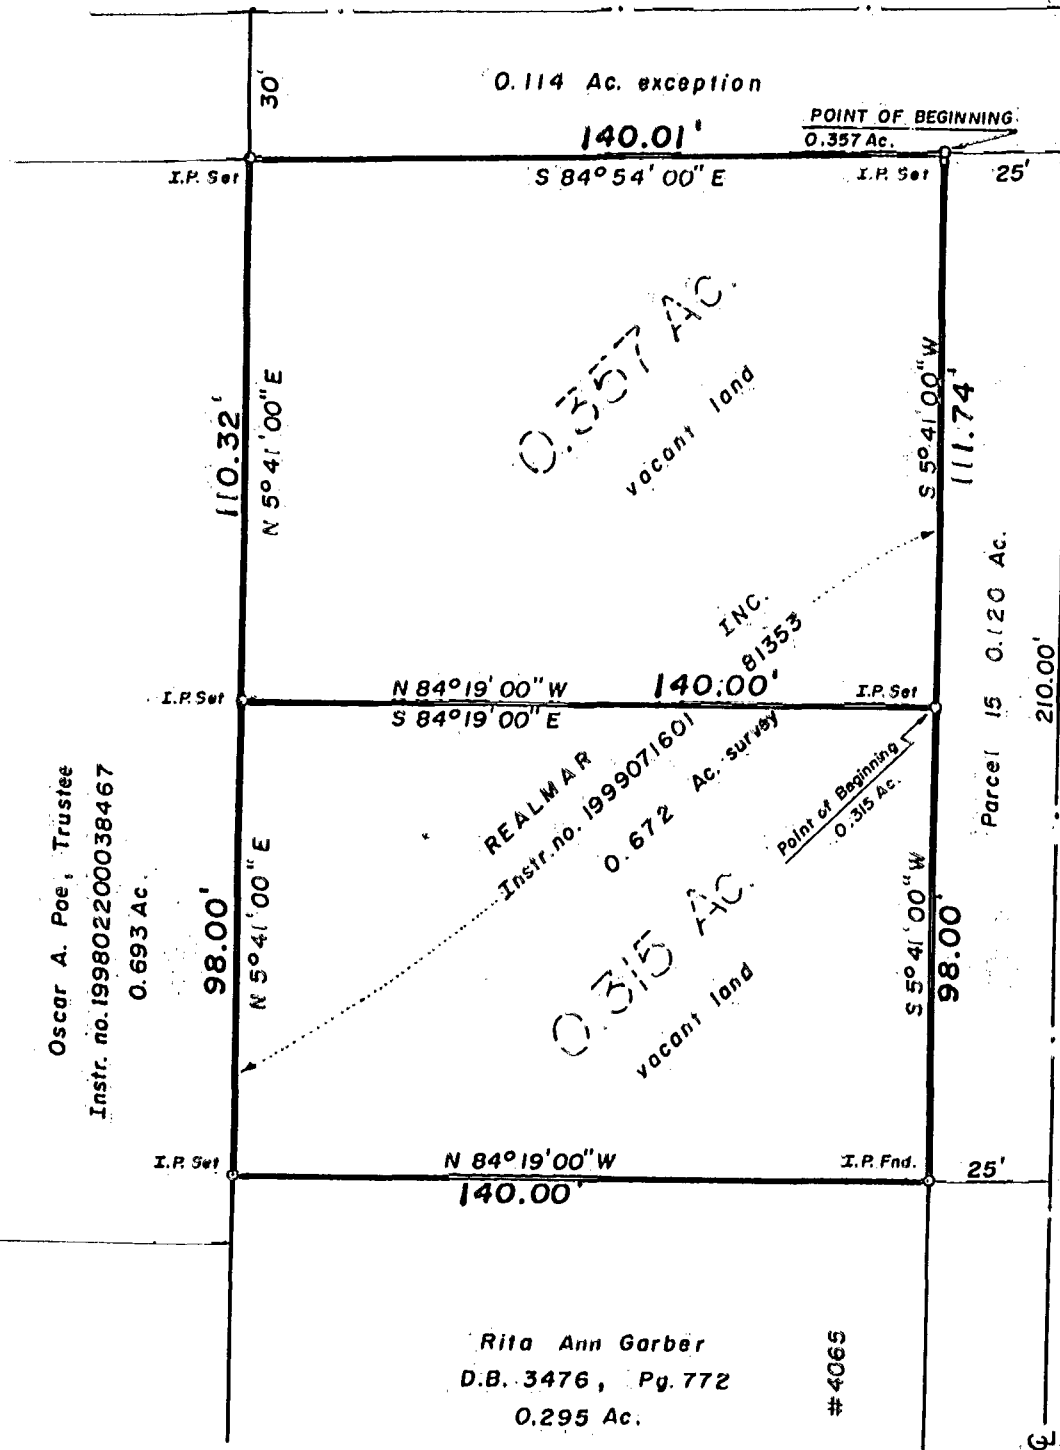


LYON DRIVE 50'

Oscar A. Poe, Trustee  
Instr. no. 199802200038467  
0.693 Ac.

REALM AR  
INC. 81353  
Instr. no. 1999071601  
0.672 Ac. survey

Rita Ann Garber  
D.B. 3476, Pg. 772  
0.295 Ac.

# 4065

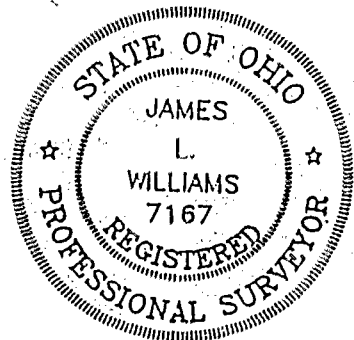

Myers Surveying Co., Inc.

by *James L. Williams*  
Professional Surveyor

We hereby certify that the foregoing Boundary Survey was prepared from actual field measurements in accordance with Chapter 4733-37 Ohio Administrative Code. Iron pins set are 30"x1" O.D. with an orange plastic plug inscribed "P.S. 6579", unless otherwise noted. Basis of bearing is Deed Book 3451, Page 574, the centerline of Lyon Drive held as North 05 degrees 41 minutes 00 seconds East

Myers Order No. - 30-06/05/72 | Rec. | Field | DWG | Ltr. | Ck.

00857425