



# HOY SURVEYING SERVICES, INC.

788-94C

ORDER NO.

6040 CLEVELAND AVENUE

COLUMBUS, OHIO 43231

PHONE 614-895-1922

FAX 614-895-1940

CERTIFIED TO GINO FANTOZZI


COUNTY OF FRANKLIN

P.B. \_\_\_\_\_ PG. \_\_\_\_\_ OR. 25307 PG. C-07

DATE 2.11.94 SCALE 1" = 40' DRN. S.J.H. CH. \_\_\_\_\_

LOT NO. 11  
VARGO SUBDIVISION  
PB. 24 PG. 32

NO 4° 03' 00" E  
GREENSVIEW DRIVE 50'

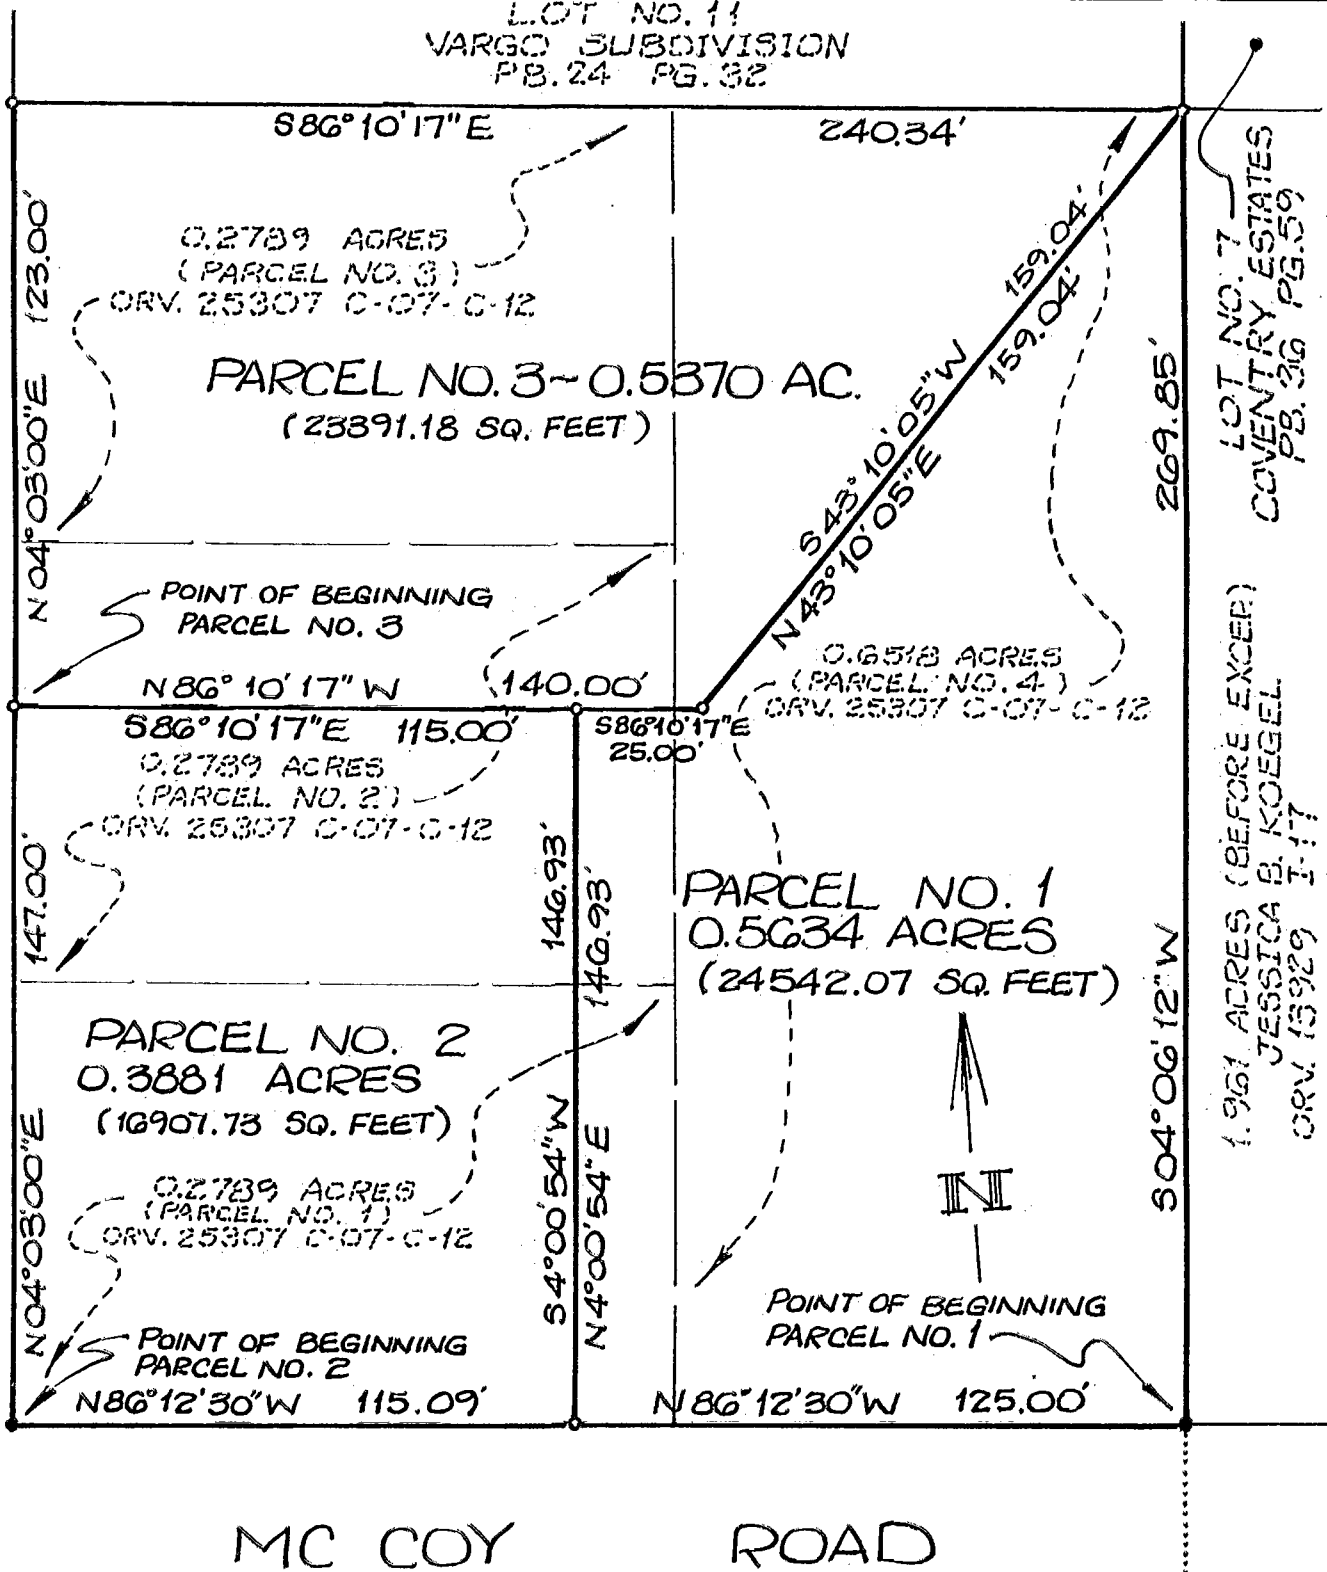


BOUNDARY SURVEY PLAT OF A 1.4885 ACRE TRACT OF LAND BEING LOCATED IN THE STATE OF OHIO, COUNTY OF FRANKLIN, CITY OF UPPER ARLINGTON, BEING 3 PROPOSED PARCELS OF LAND: PARCEL NO. 1 = 0.5634 ACRES, PARCEL NO. 2 = 0.3881 ACRES, PARCEL NO. 3 = 0.5370 ACRES.

We hereby certify that the foregoing BOUNDARY SURVEY was prepared in accordance with Chapter 4733-37, Ohio Administrative Code, pursuant to Chapter 119 of the Ohio Revised Code.

INDICATES 3/4" (I.D.) x 30" IRON PIPE (SET) PLUGGED WITH A PLASTIC CAP BEARING THE NAME HOY SURVEYING.

INDICATES 3/4" (I.D.) IRON PIPE (FOUND)

By Steven J. Hoy  
Registered Surveyor No. 7313

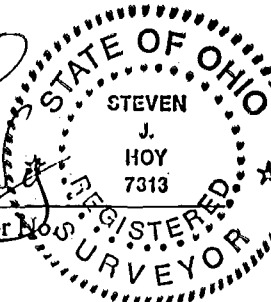

HIZ-N