


EXHIBIT A
(Page 3 of 3)

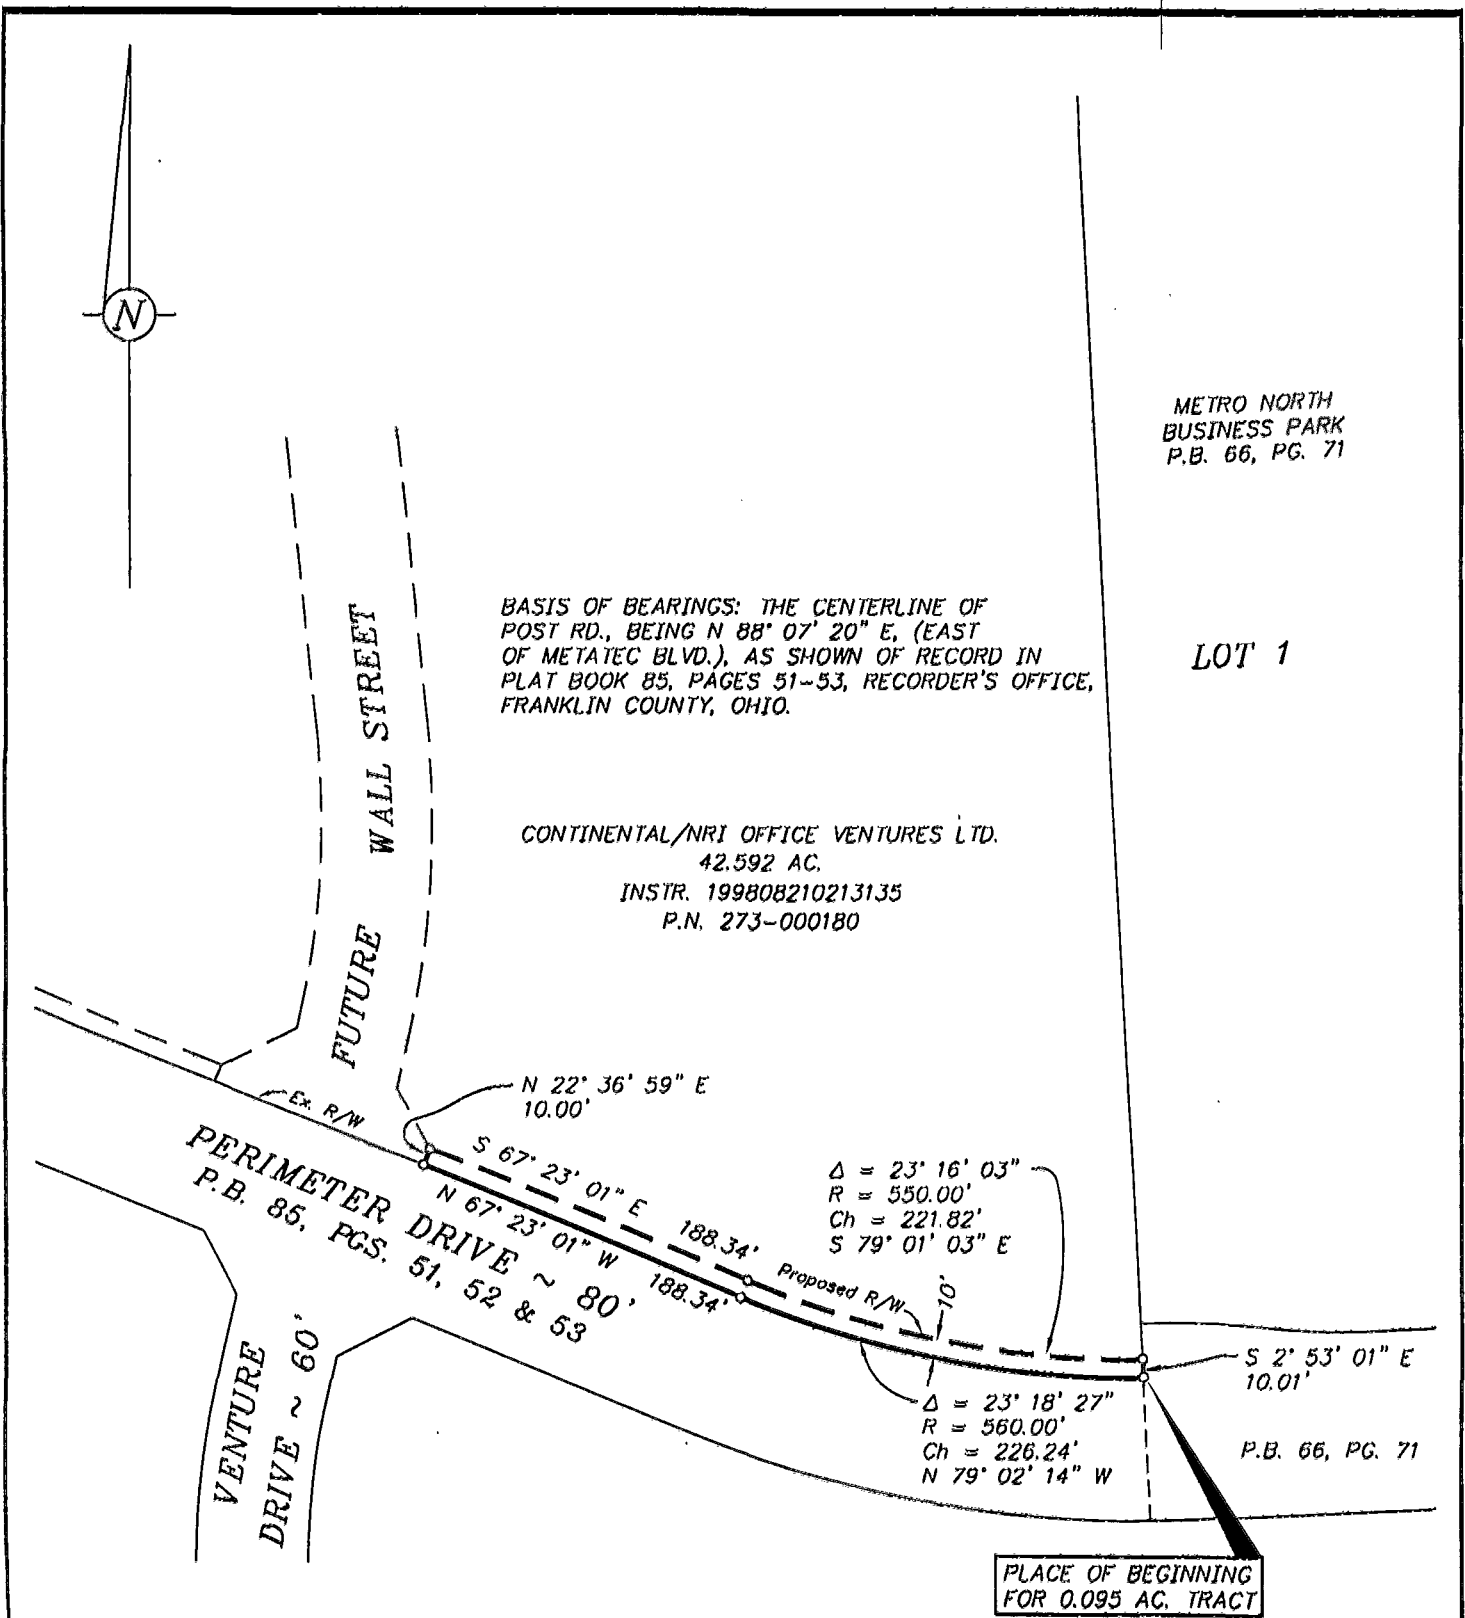

—○— 3/4" I.D. Iron Pipe Set Unless Otherwise Shown

EXHIBIT FOR 0.095 AC. TRACT IN V.M.S. 2542
AT THE N.E. COR. OF FUTURE WALL ST. & PERIMETER DR.
DUBLIN, OHIO FOR PERIMETER DR. R/W PURPOSES



SCALE: 1" = 100'
OCTOBER 13, 1998
REV. OCTOBER 16, 1998

C.F. Bird & R.J. Bull, Inc.
2875 W. Dublin-Granville Rd.
Columbus, Ohio 43235

By Ted L. Robinson
Ted L. Robinson - Ohio Surveyor No. 5361

RWT.dwg, DWG OCT 14, 1998

98 687650