




SURVEYING FIRST Co.

6810 East Main Street, Reynoldsburg, Ohio 43068 (614) 866-7888

BOUNDARY SURVEY


90-05-3559

Curve Distances are along the chord
 Bearings are based on the East line of Lot 22 being S 00-00-00 E (S 00 deg. 00'-00" E).
 This bearing was assumed.

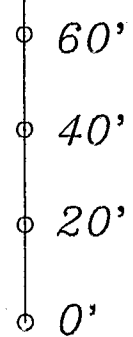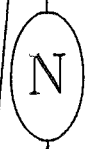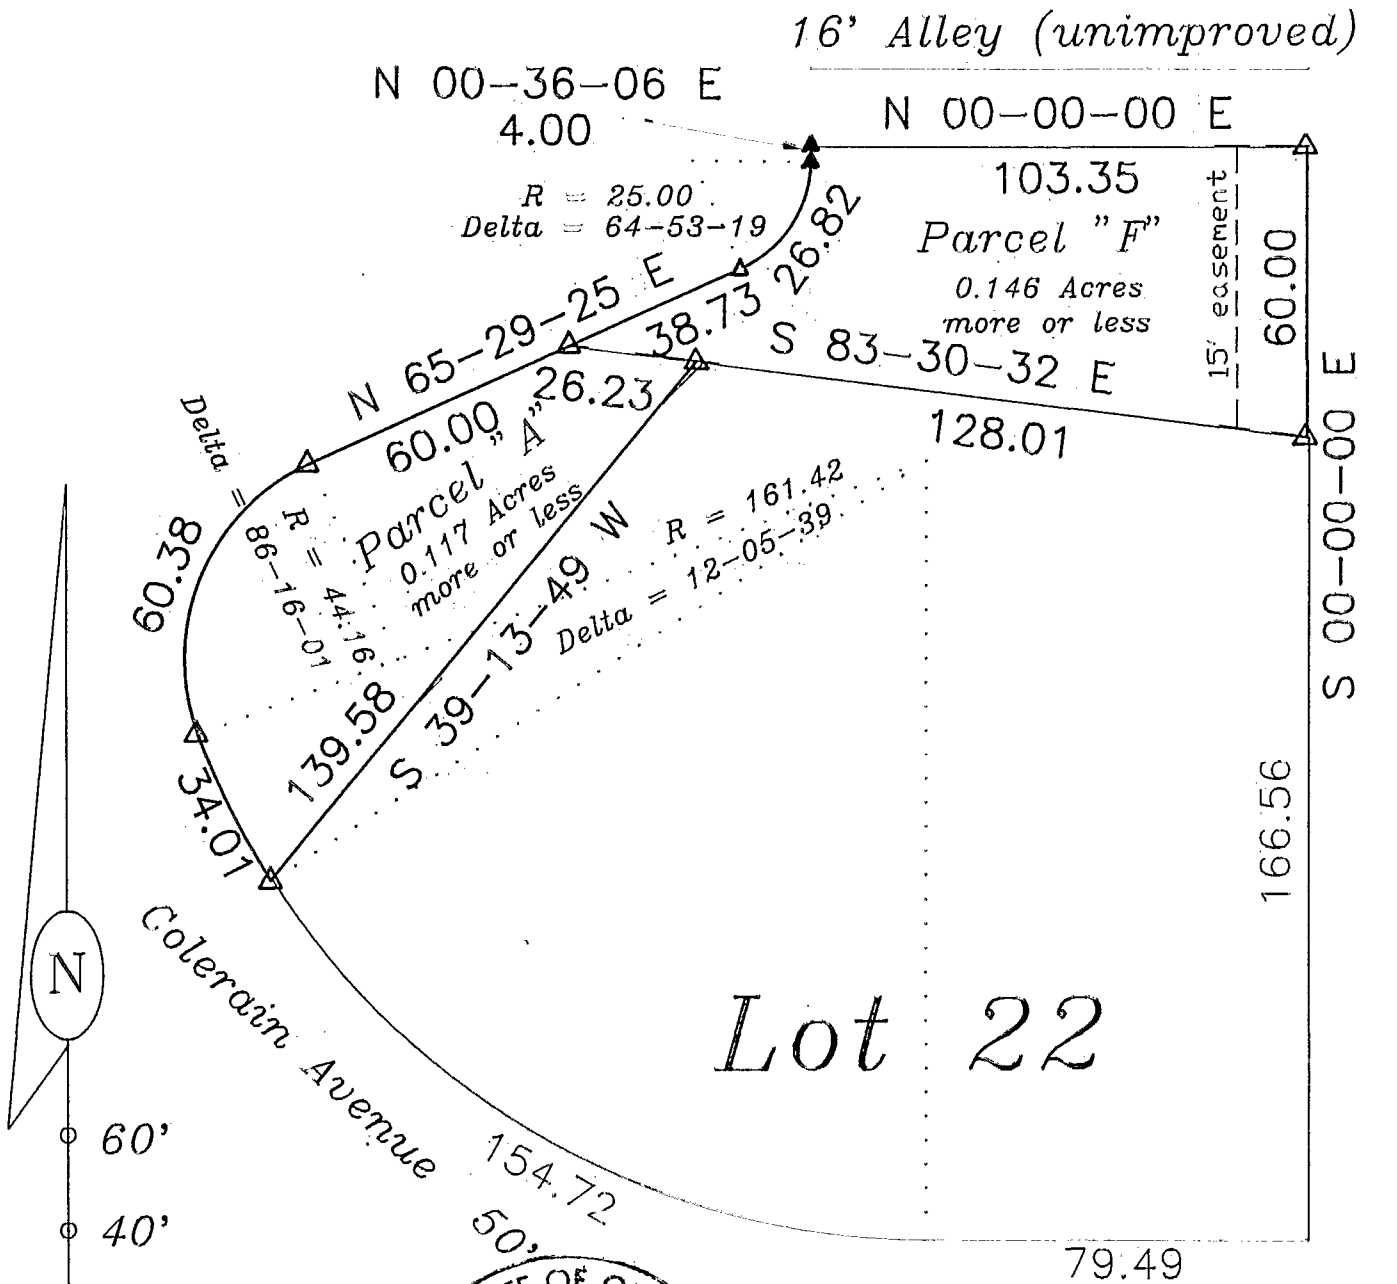

LEGEND

- Stone found
- ▲ 5/8 inch rebar and cap set
- △ 3/4 inch ID Pipe found
- Railroad spike set

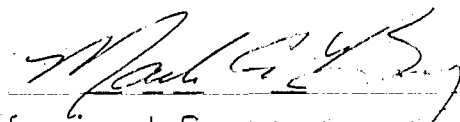BY 
 Professional Surveyor
 MARK BERRY # 7081

SCALE 1" = 40' DATE 5/90

LOCATION State of Ohio, County of Franklin, and being Lot 22 of Dominion Heights PB. 10, pg. 96.

189357320