

STA. 23+06.56
S 86°48'00" E

FIFTH AVENUE

SUPPLEMENT TO EXHIBIT "A"

IP FND

IP FND

EX. R/W

PV Acquisitions, Inc.

STA. 19+71.00
30.00' LT.

S 87°33'00" E, 7.00'

STA. 19+71.00
37.00' LT.

Parcel No. 3
(0.002 Acres)
10.58'

STA. 19+60.42
37.00' LT.

N 87°33'00" W, 7.00'

STA. 19+60.42
30.00' LT.

The Columbus
Goodwill Industries

(A)

Parcel No. 2
(0.022 Acres)

STA. 18+26.00
37.00' LT.

N 87°33'00" W, 7.00'

STA. 18+26.00
30.00' LT.

STA. 17+84.00
30.00' LT.

S 87°33'00" E, 7.00'

STA. 17+84.00
37.00' LT.

Parcel No. 1
(0.013 Acres)
(0.001 Ac. in (A) and
0.012 Ac. in (B))

STA. 17+03.00
37.00' LT.

N 87°33'00" W, 7.00'

STA. 17+03.00
30.00' LT.

(B)

(C)

Khempco Building
Supply Co., LP

PV Acquisitions, Inc. Property Data:

1.958 Ac., 1/16/87, Aud. Par. No.
010-062643, Vol. 8912, Pg. B04

Oxford Coventry Realty


The Murray City Coal Company

The Columbus Goodwill Industries Property Data:

Parcel A - 1.25 Ac., 10/28/54, Aud. Par. No.
010-064084, Vol. 1843, Pg. 469
Parcel B - 1.134 Ac., 11/01/63, Aud. Par. No.
010-062664, Vol. 2520, Pg. 103
Parcel C - 0.333 Ac., 11/30/93, Aud. Par. No.
010-226168, Vol. 24825, Pg. A08

BASIS OF BEARINGS:

Bearings are based on the centerline bearings shown on the City of Columbus 60 Scale Right-of-Way Map 27-8.

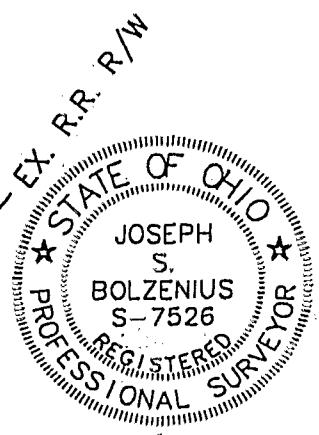

Joseph S. Bolzenius
I HEREBY CERTIFY THAT THIS PLAT
WAS BASED ON AN ACTUAL FIELD SURVEY

FRANKLIN COUNTY
CITY OF COLUMBUS
TOWN-5N, RANGE-22W
SECTION 6
WILLIAM NEILS HEIRS SUBDIVISION
LOT 10

SIDEWALK CONSTRUCTION PARCELS
EDGEHILL ROAD IMPROVEMENT
THIRD AVENUE TO FIFTH AVENUE
C.I.P. No. 455

RESOURCE INTERNATIONAL, INC.
281 ENTERPRISE DRIVE
WESTERVILLE, OHIO 43081

DATE 2-5-98 SCALE 1" = 40' DWG. NO.: 1526 DR. E DRAWN CHECKED JSB DOR

857225