
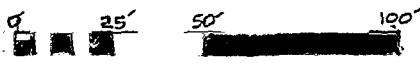


July, 1999
August 21, 2001
August 29, 2001

Scale: 1"=50'

E-32
Columbus

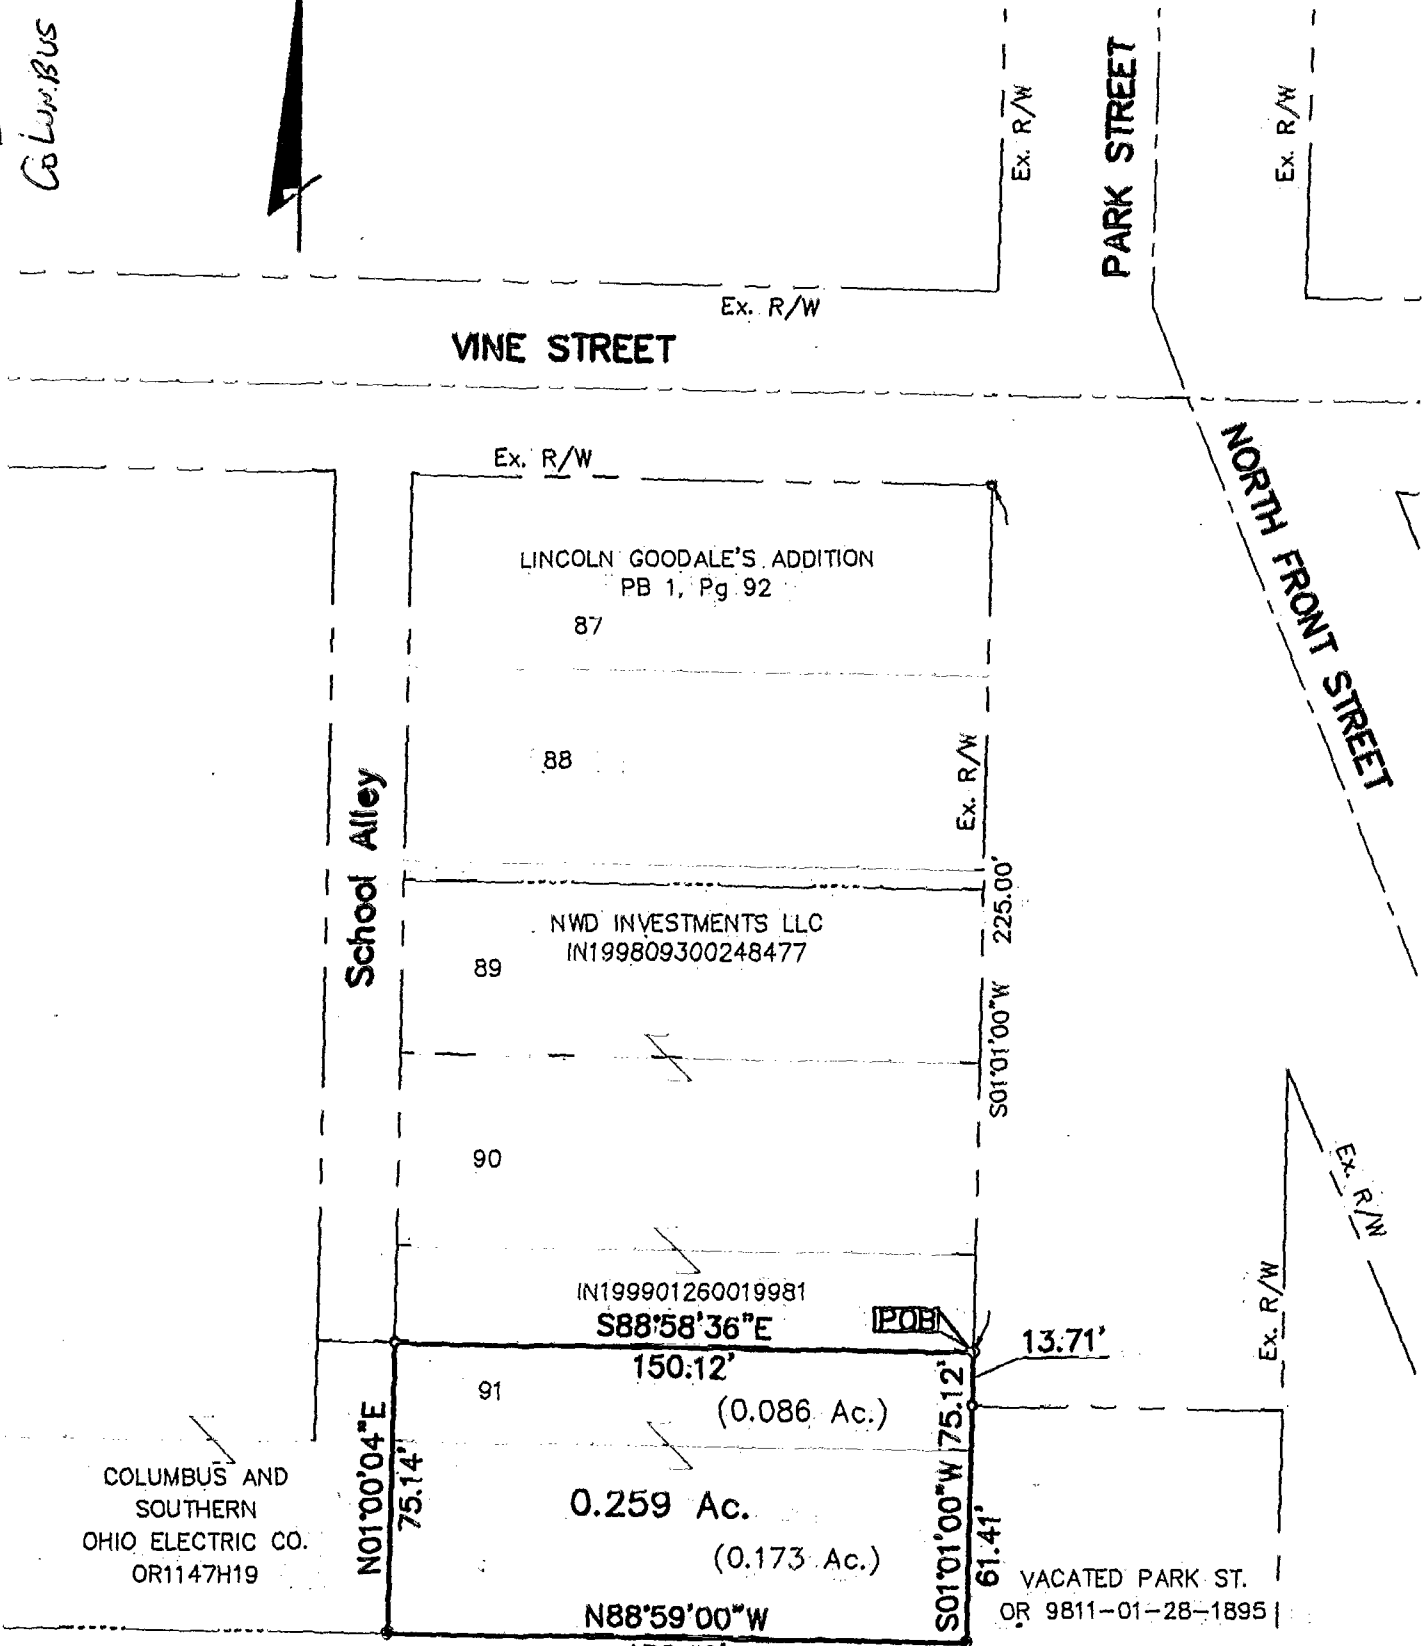

- ▲ = R.R. SPK. FND.
 - △ = R.R. SPK. SET
 - = I.P. FND.
 - = I.P. SET
- I.P.S. Set are 13/16" I.D. Iron pipe W/ cap inscribed EMH&T.



E. M. H. & T. INC.

By *Jeffrey A. Miller* 8-29-01
Professional Surveyor No. 7211

Bearings are based on the North line of Maple Street being S89°08'05"E as per Governor's Deed to City of Columbus OR 30337104, Recorder's Office, Franklin County, Ohio.

82607175