


183357250
183357225

M-E ENGINEERING INC.
CIVIL DIVISION
500 SOUTH FRONT STREET
COLUMBUS, OHIO 43215
PHONE (614) 469-4903
FAX (614) 469-4989


LOT SPLIT EXHIBIT CARRIE M. TIBBETT'S FAIRVIEW SUBDIVISION



CARRIE M. TIBBETT'S FAIRVIEW SUBDIVISION
P.B. 4, PG. 118

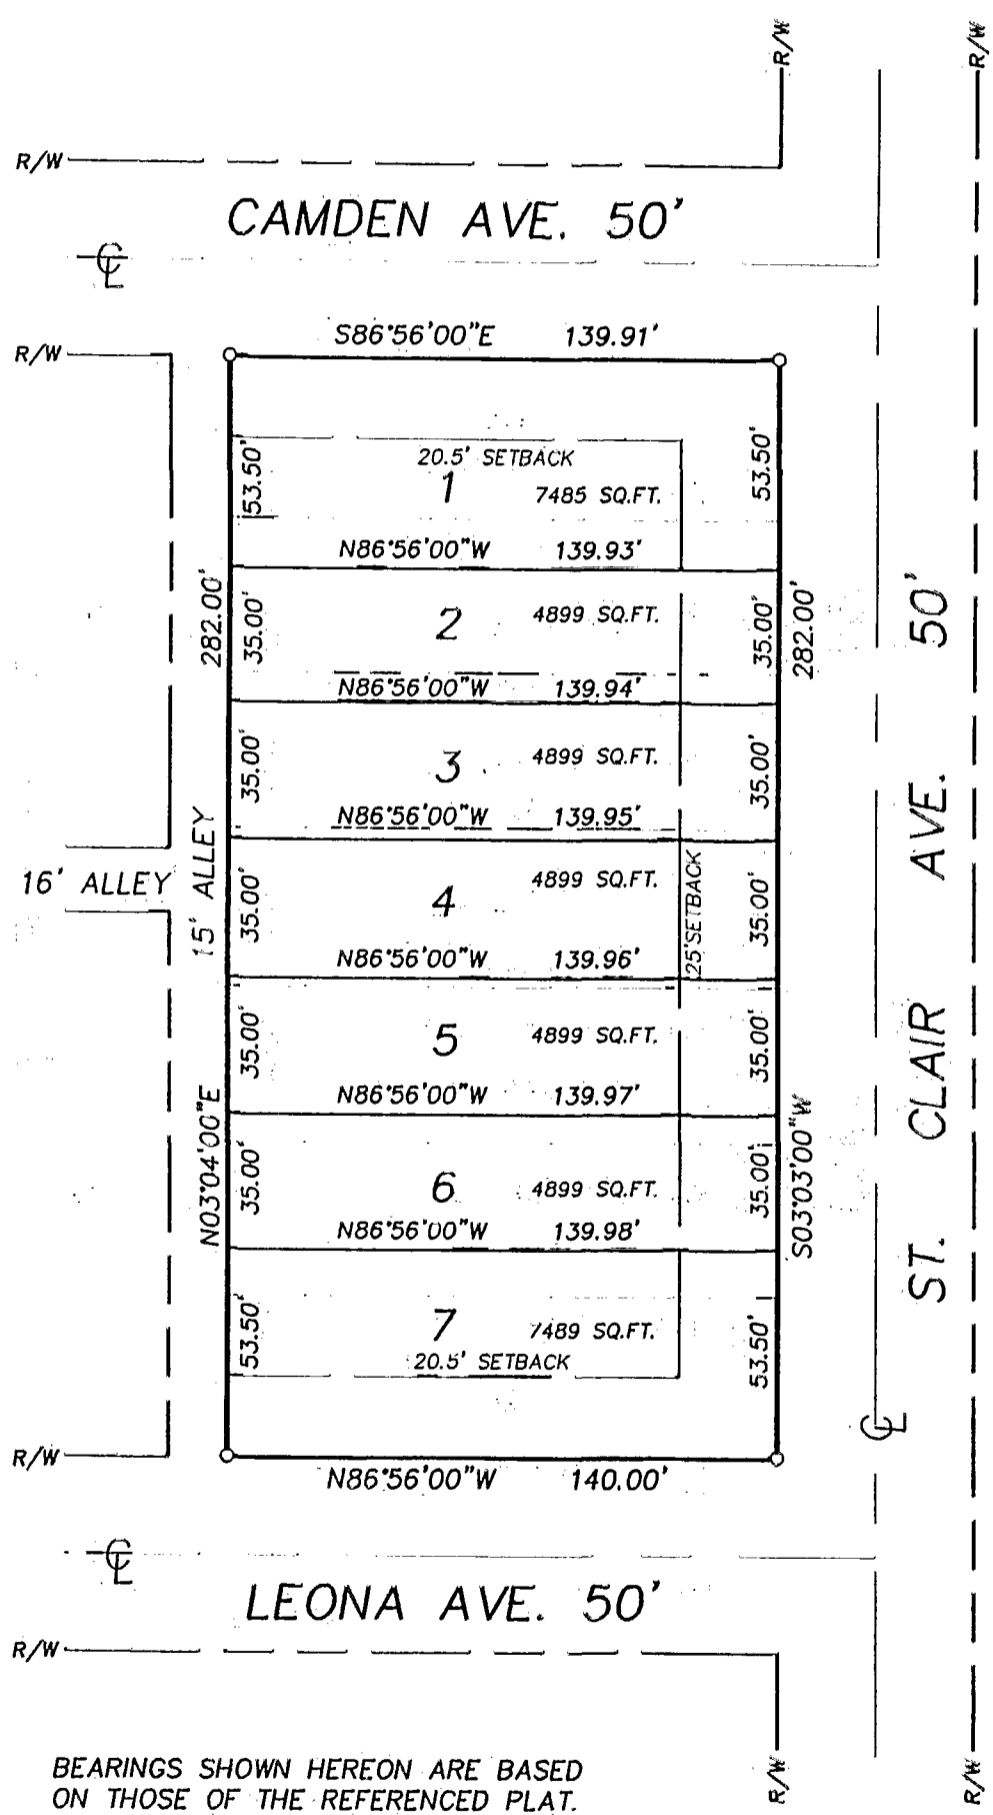

BEARINGS SHOWN HEREON ARE BASED ON THOSE OF THE REFERENCED PLAT.

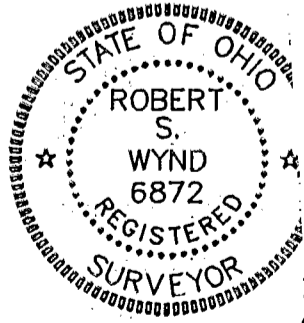

SCALE 1" = 50'

DATE 5/14/93 933006
REVISED DATES _____ JOB NUMBERS _____

SURV'D	DRAWN	CHECKED
	DC	BW

BY *Robert S. Wynd* 6872
REGISTERED SURVEYOR No.