



0-107-P

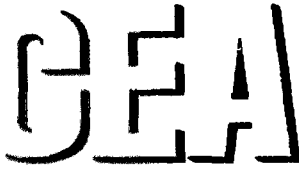

CIVIL ENGINEERING
ASSOCIATES

1400
West Fifth Avenue
Columbus, Ohio 43212
Tel 614.487.1888
Fax 614.487.0964

1.082 Acres Dublinshire Drive Extension

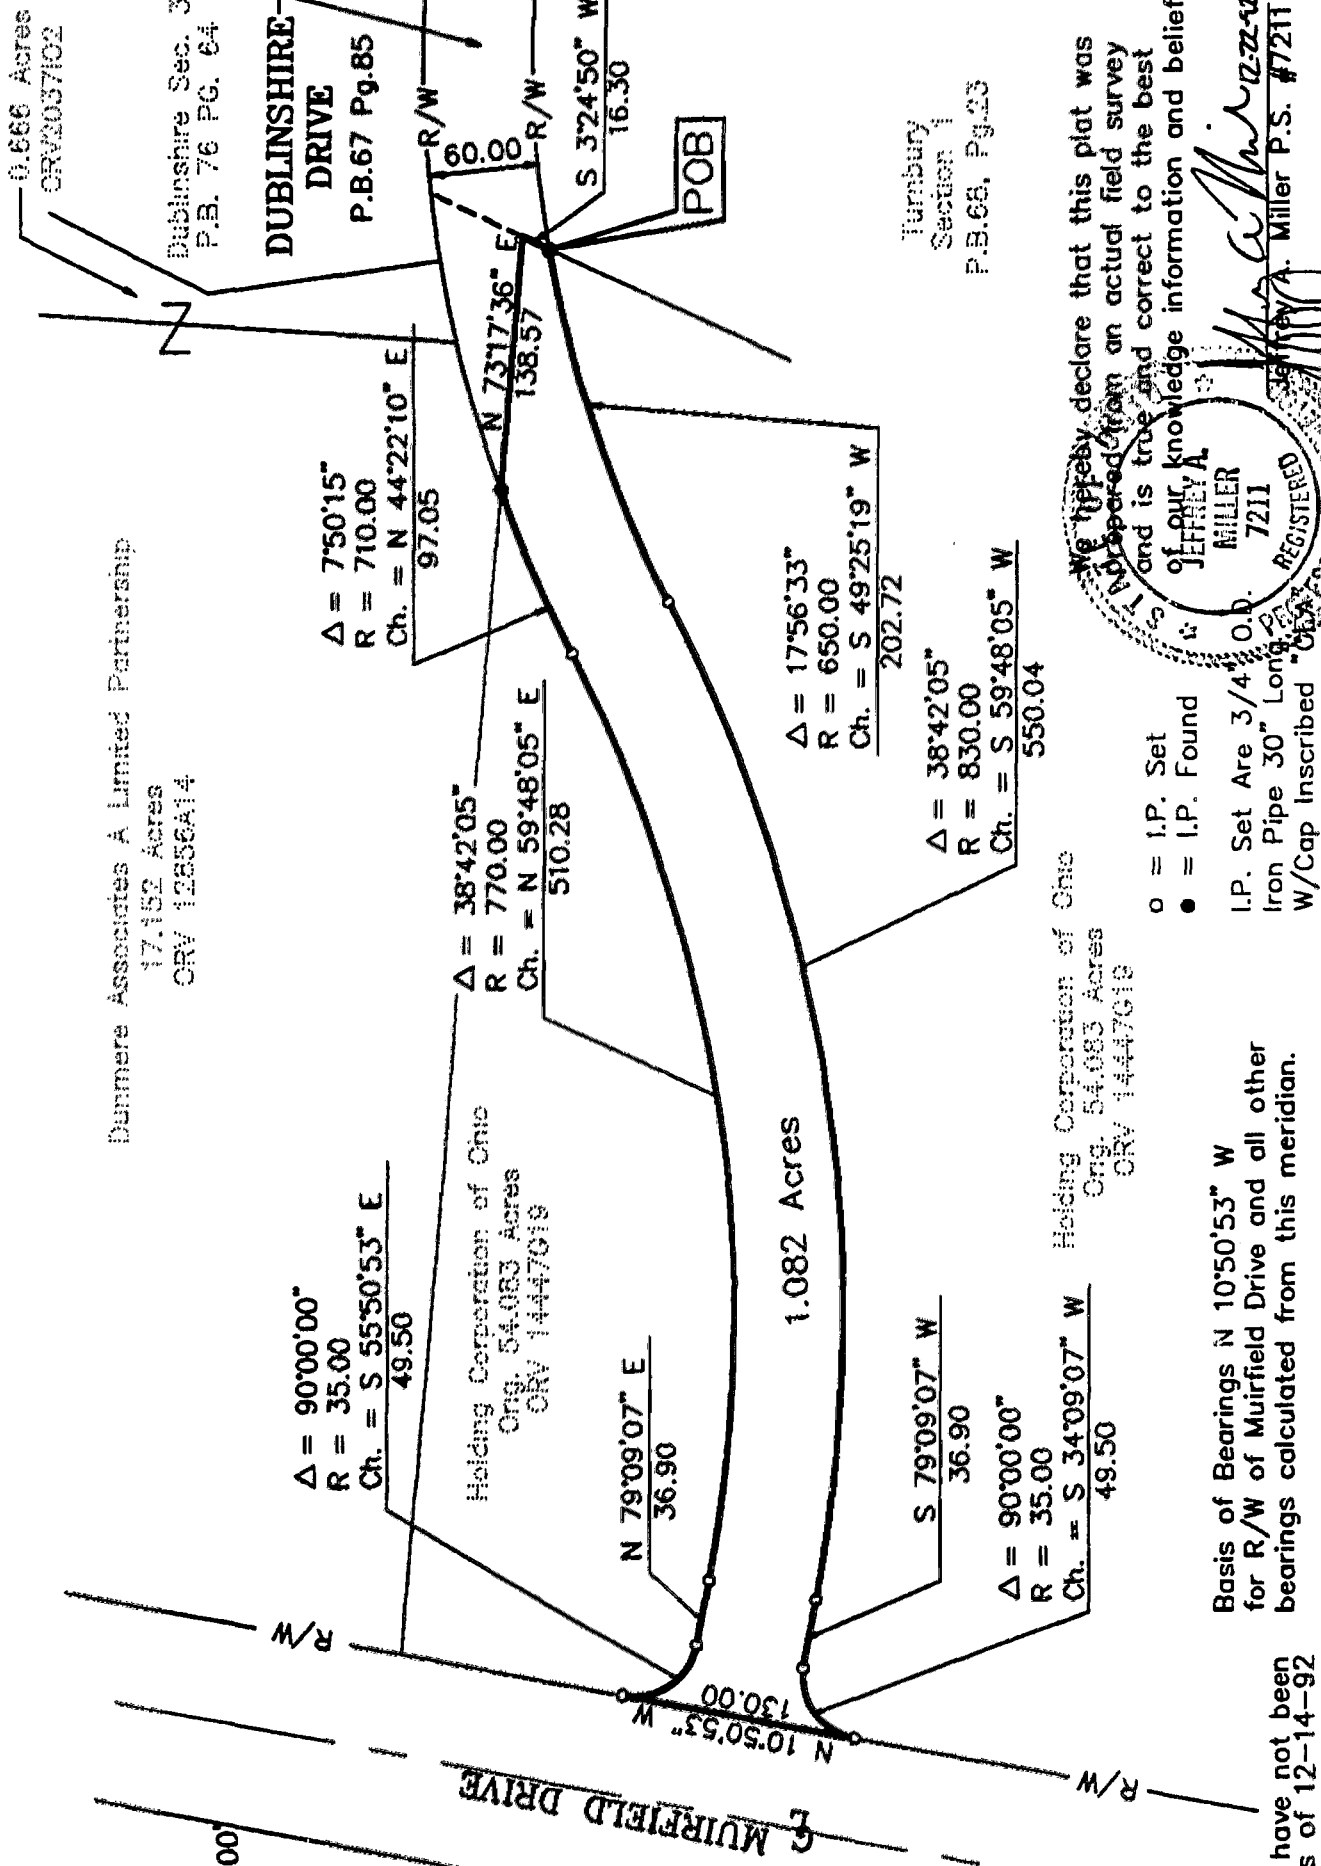

A-1-E