


80607.150

FRANKLIN Twp.
0-18-G

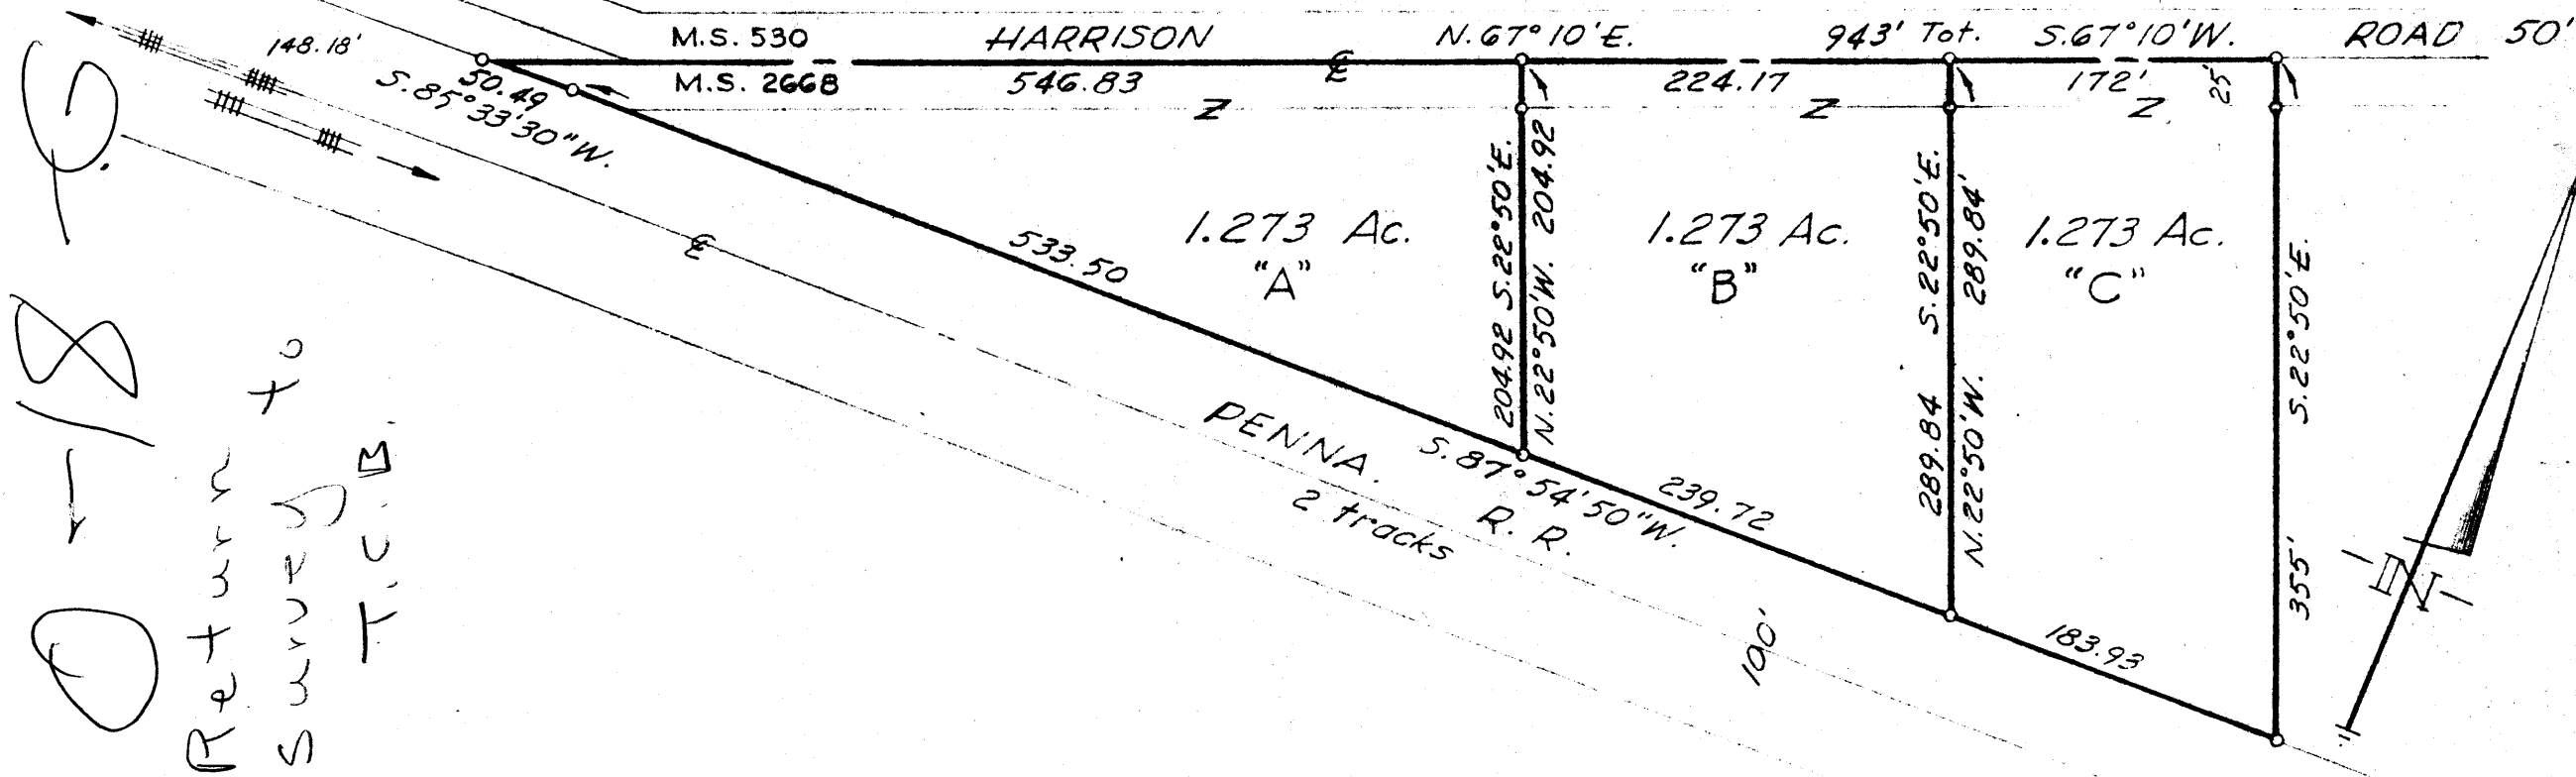

Plat showing split of a certain 3.6 Ac. Tract (deed call) City of Columbus, Franklin County, Ohio, as shown of record in Deed Vol. 2720, Page 21, in the name of Evelyn N. McPherson.

2040 120 072 030 S HARRISON ROAD 1967 0187 03

Harry L. Greene
 Harry L. Greene, Reg. Surveyor - No. 4053.

○ = Iron Pins or Railroad Spikes.

Aug. 10 - 1967
 Scale 1 in. = 100 ft.

0-18 G