


10-78

COLUMBUS

102WD

47	N 86°35'07" E	75.08'
48	S 03°24'53" E	2.11'
49	S 86°35'07" W	75.08'
42	N 03°24'53" W	2.11'

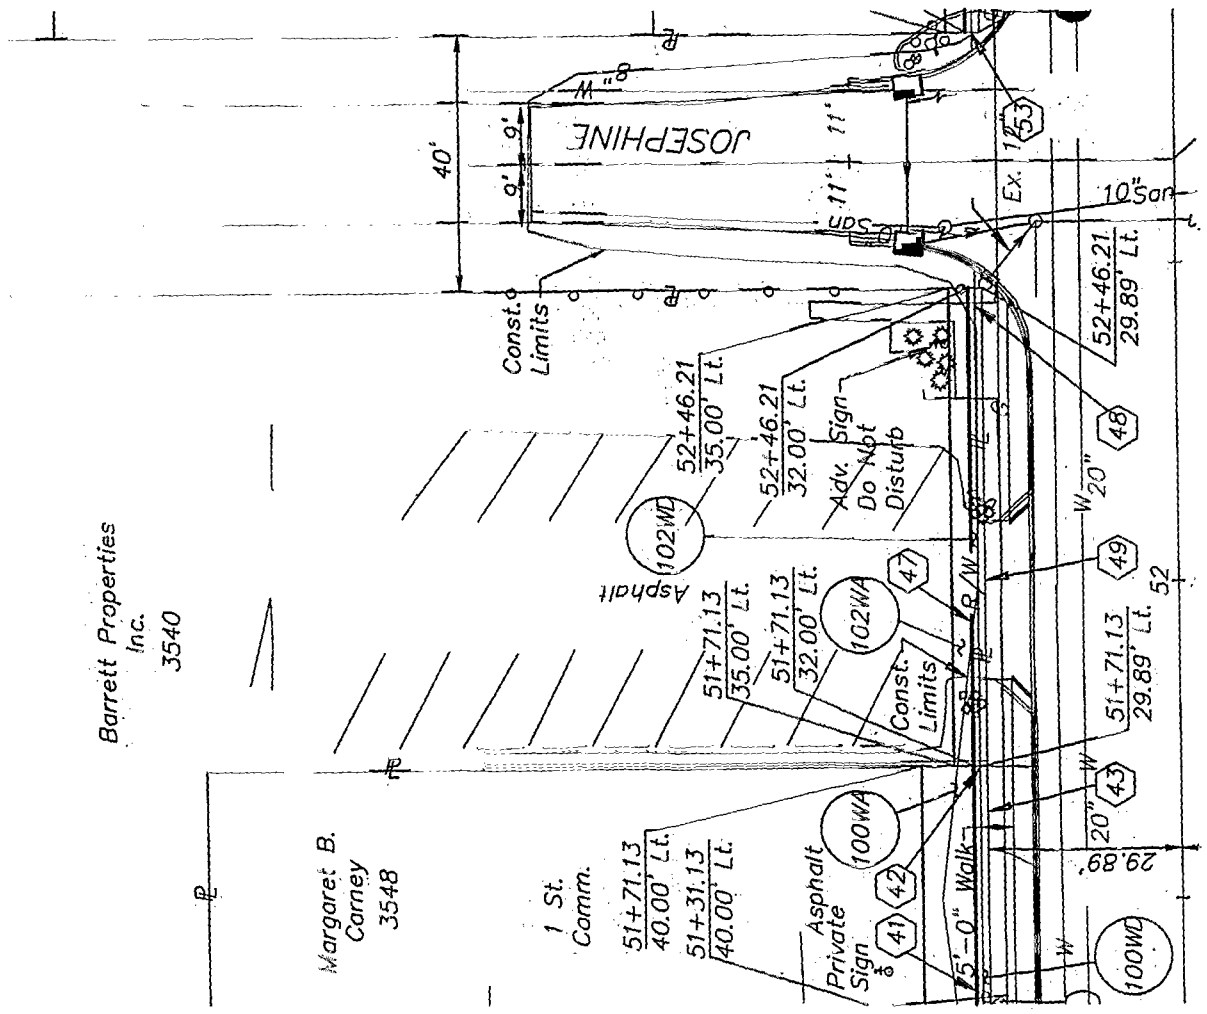

SCALE: 1" = 30'



GRAPHIC SCALE

DEMAREST ROAD/SULLIVANT AVE. IMPROVEMENTS

PARCEL 102 WD