


SUPPLEMENT TO EXHIBIT 'A'


M-180  
COLUMBUS

- 22 N 31° 34' 11" E, 24.68'
- 23 N 2° 29' 47" W, 108.45'
- 24 R = 5730.00, Δ = 1° 06' 31" Lt
- 24 S 9° 33' 59" E, 110.87'
- 25 R = 16.50, Δ = 96° 42' 23" Rt
- 25 S 38° 15' 57" W, 24.66'
- 26 S 86° 35' 07" W, 11.38'

84WD

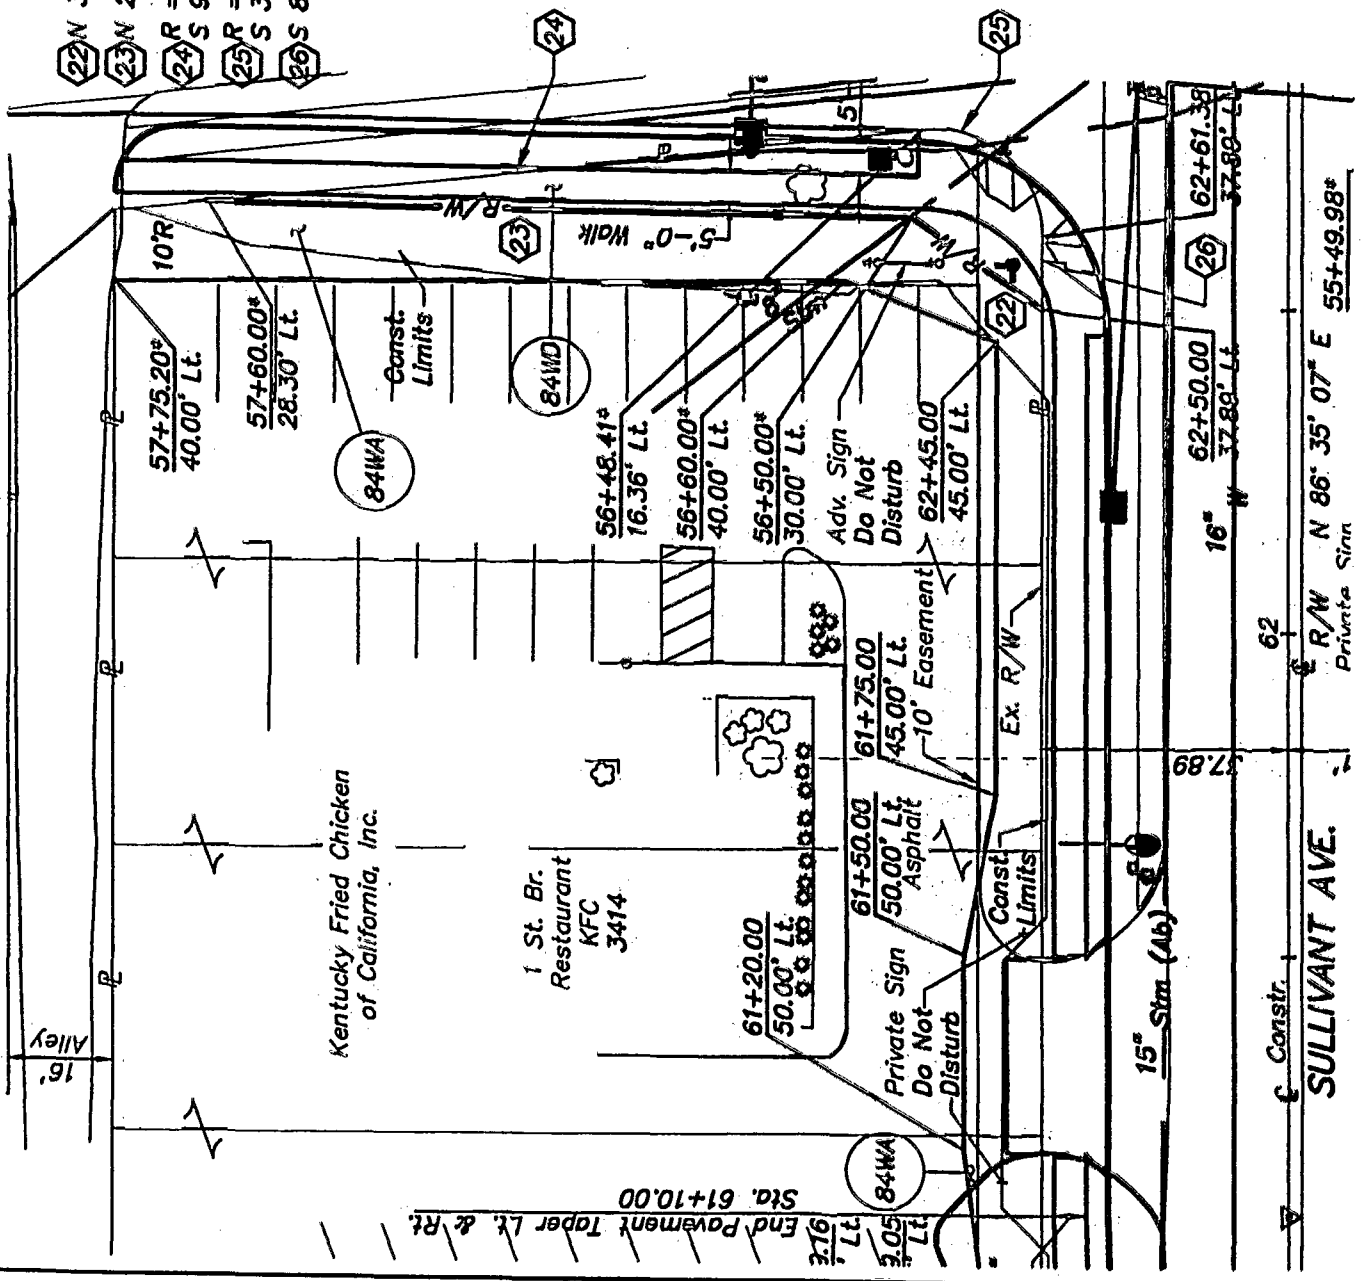

80107025

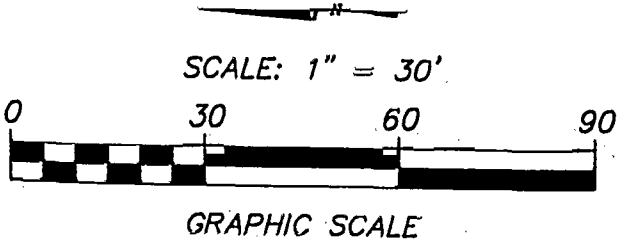

DEMOREST ROAD/SULLIVANT AVE.  
IMPROVEMENTS

PARCEL 84 WD

(seal)

*[Handwritten signature]*