

181107100


M-E CIVIL ENGINEERING INC.

500 SOUTH FRONT STREET
COLUMBUS, OHIO 43215
PHONE (614) 469-4903
FAX (614) 469-4989

- ⊙ IRON PIN FOUND
- ⊙ IRON PIN SET
- x — FENCE


D.G. BELKNAP'S GLENWOOD ADDITION P.B. 4, PG. 41

BEARINGS HEREON ARE ASSUMED,
50'03"W FOR WREXHAM AVENUE.

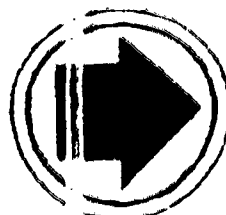

THE AREA SHOWN HEREON LIES WITHIN ZONE
C, FEMA MAP PANEL NO. 390170 0065 B

15' ALLEY

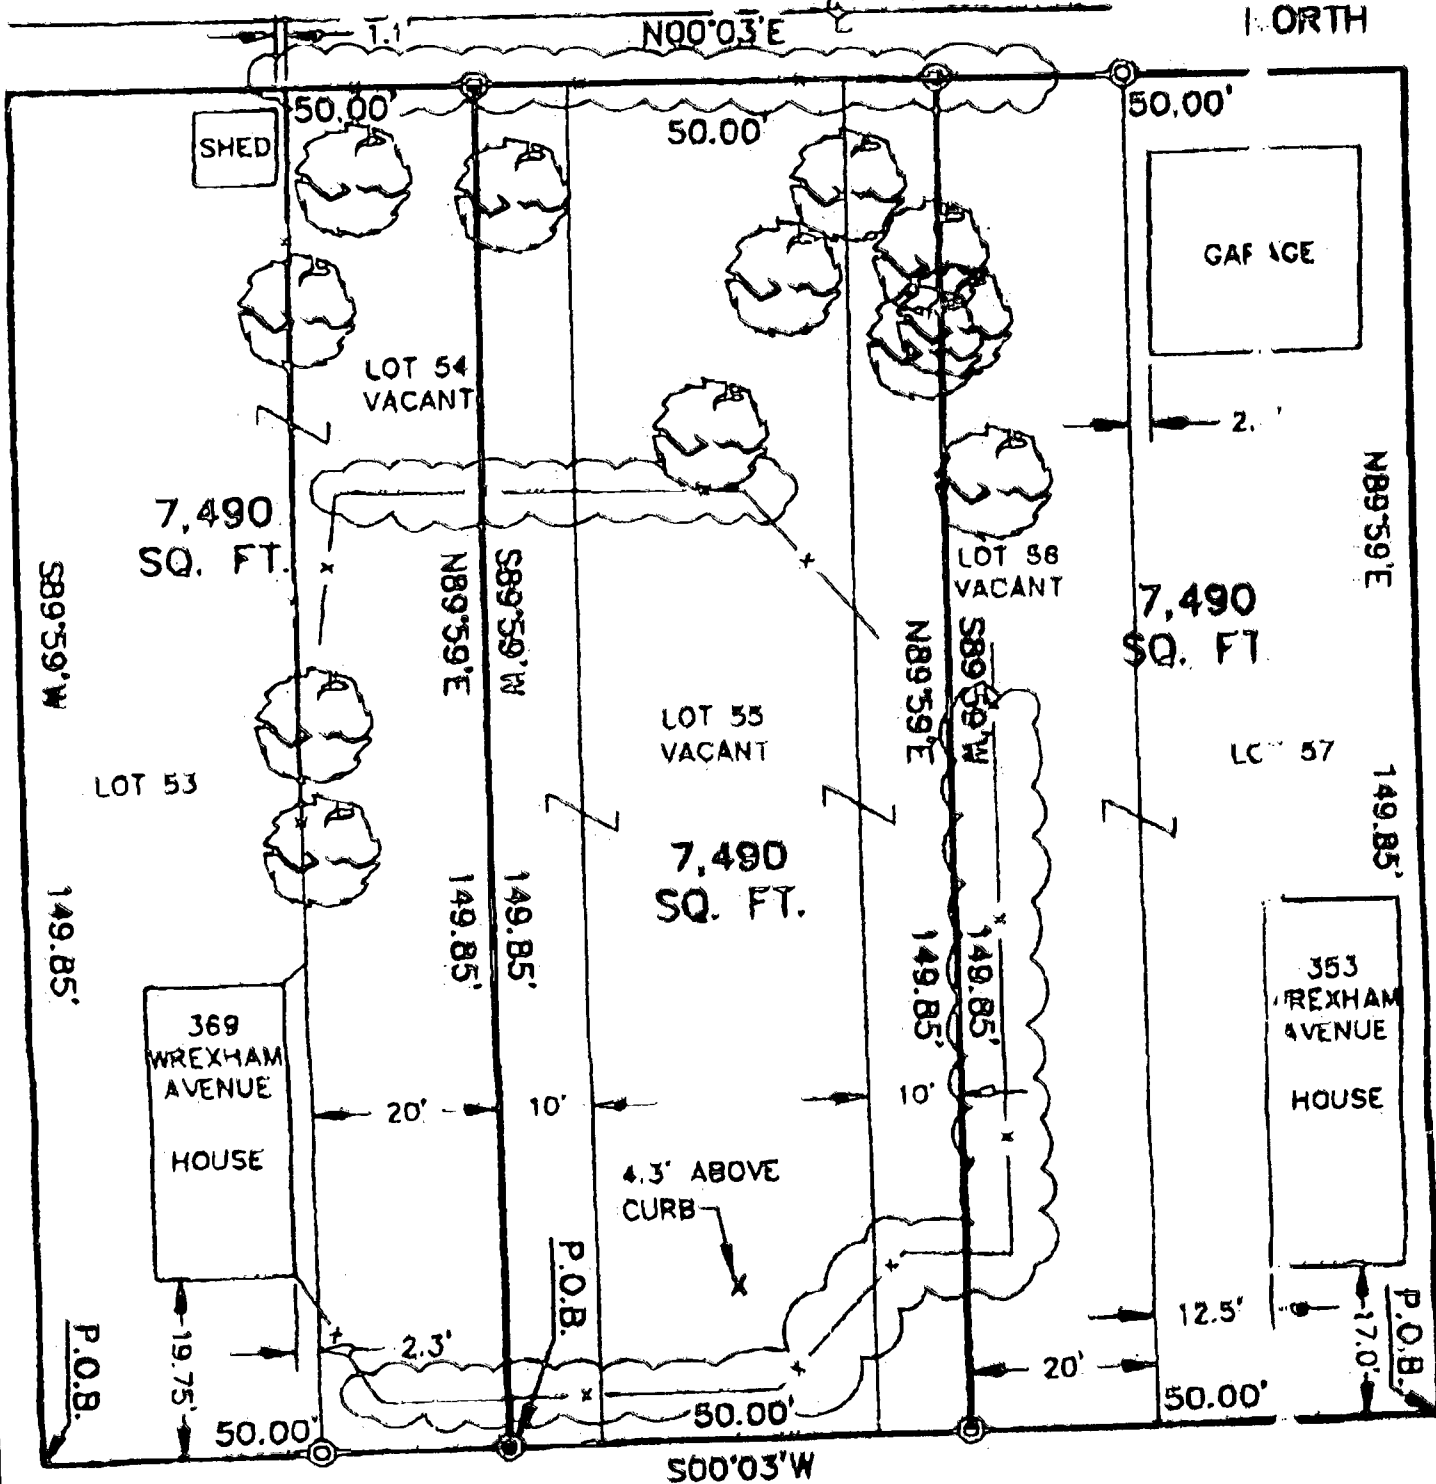

SCALE 1" = 20'

REVISION	BY	DATE
JK	DSM	RSW

DATE: 8/28/95
 REVISED DATE: _____
 JOB NUMBER: 953037

BY: *Robert W. Jones*
 REGISTERED SURVEYOR No. 6872

TRG NAME: WREXHAM

D-57