

182857150

# Myers Surveying Company, Inc.

2740 East Main Street, Columbus 43209 (Bexley), Ohio  
614-235-8677 FAX: 614-235-4559


Mandey's Investment Inc. and/or

Benesch, Friedlander, Coplan

Legal Description: Situated in Ohio, County of Franklin, City of Columbus, Being 0.064 Acres, part of a portion of East Locust Street (to be vacated).

Applicant:

Registered Address: 285 N. Fourth Street, Columbus, Ohio

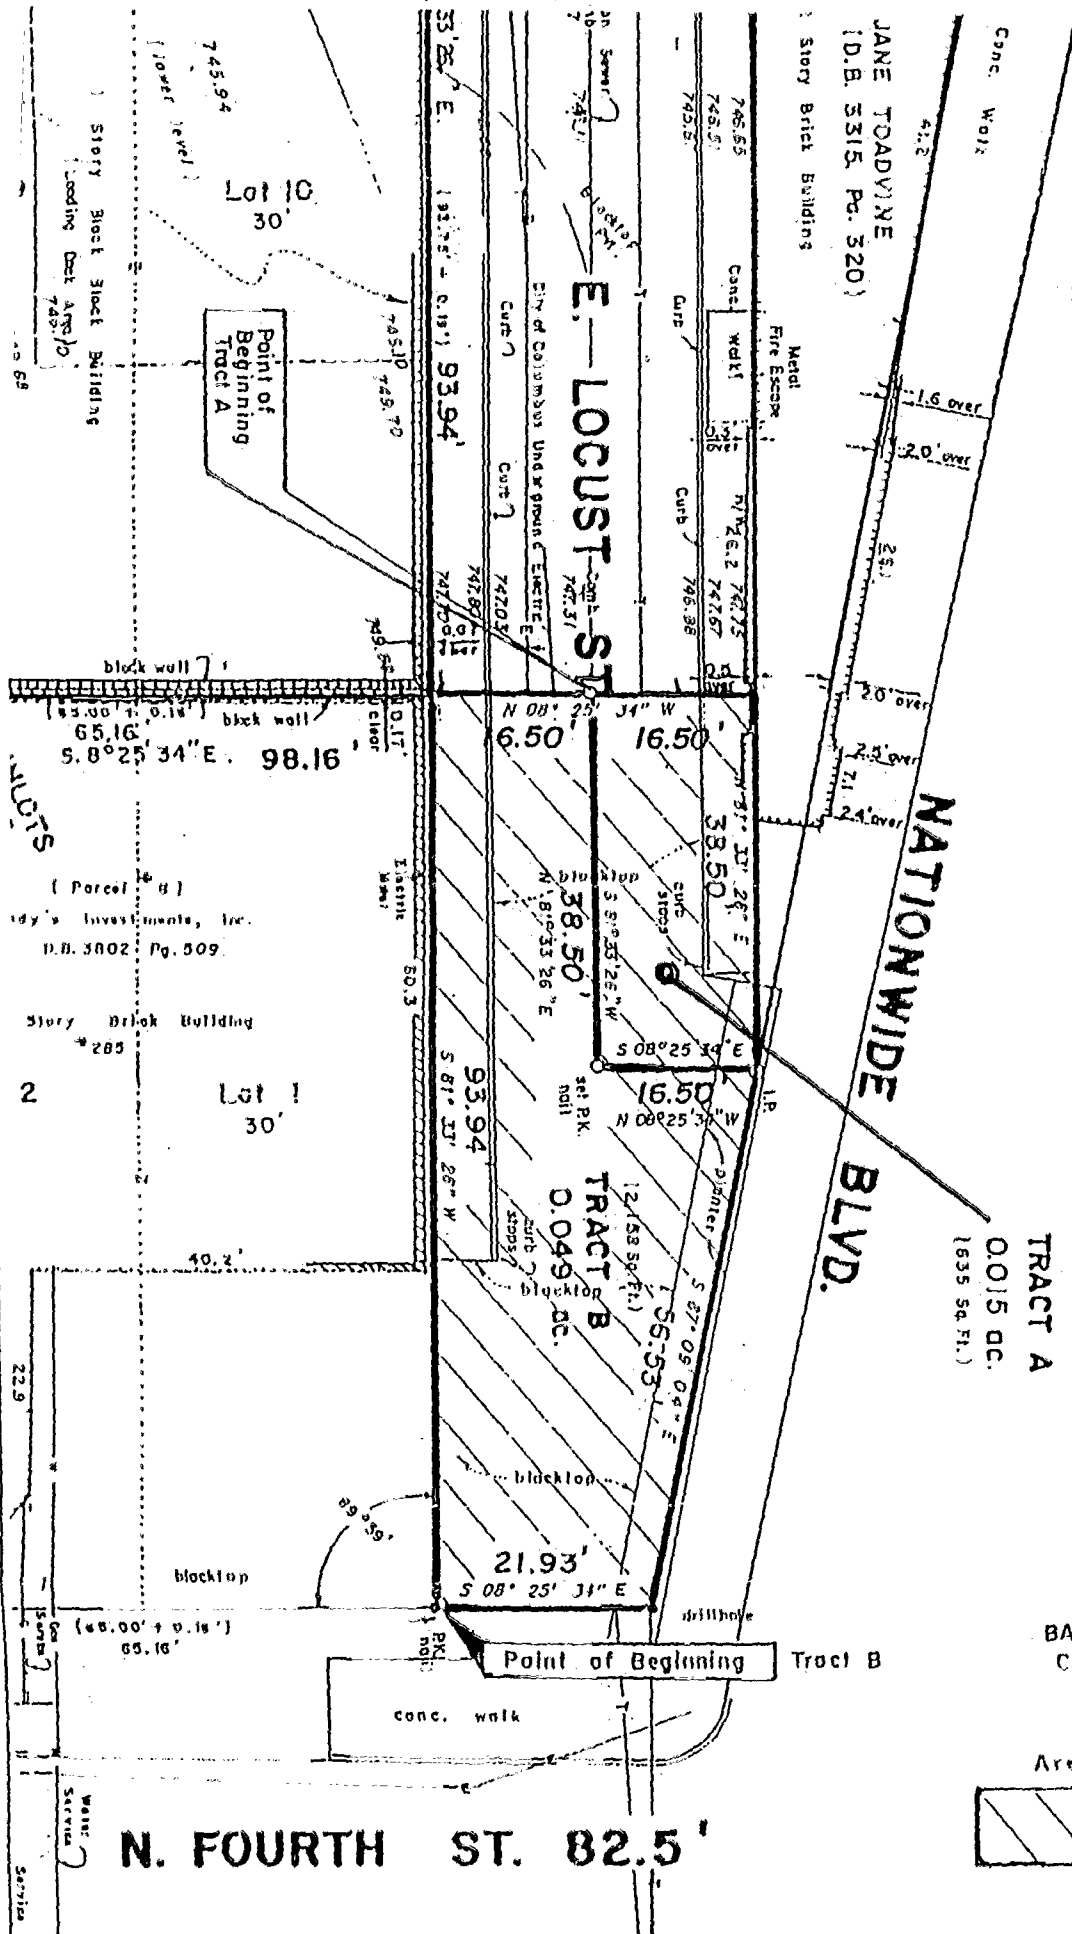


20' 10' 0' 20'

Scale: 1" = 20'


Date: 9-10-'93

Revised: 5-25-'94 (Tracts A & B)

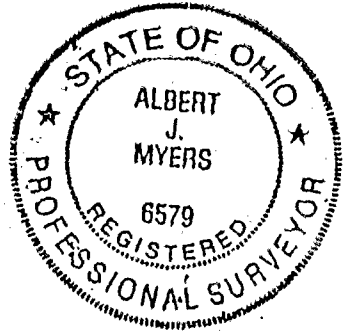

BASIS OF BEARINGS:  
C/L E. Locust St - S 81° 33' 26" W.

Area to be Vacated:

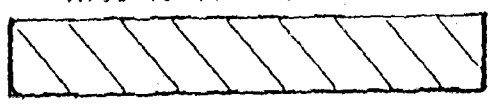

G-10

N. FOURTH ST. 82.5'

THE FOREGOING PLAT WAS PREPARED FOR THE PURPOSE OF VACATING A PORTION OF EAST LOCUST STREET, AND IS BASED ON A PLAT OF SURVEY MADE BY MYERS SURVEYING COMPANY, INC. DATED MAY 18, 1989.

Myers Surveying Co., Inc.

By Albert J. Myers  
Professional Surveyor

Myers Order No. - 9-08/25/93	Rec.	Field	DWG	Ltr.	Ck.
------------------------------	------	-------	-----	------	-----