

0-22-B
FRANKLIN TWP.


BEARINGS ARE BASED ON A 1958
SURVEY OF THE SCHMIDT (PARRETT)
TRACT.

SET IP'S ARE 5/8"x30" REBARS
WITH YELLOW PLASTIC CAPS WITH
"THOMAS ENGR & SURVEYING"
EMBOSSED THEREON

PLAT OF SURVEY
OF
0.438 ACRE TRACT OUT
OLIN L. PARRETT'S TRACTS
ON HARRISBURG PIKE
FRANKLIN TWP., FRANKLIN CO., OH
VMS NO. 422
JULY 1990 1087-90

SURVEYED BY
ROBERT G. WATTS
4138

(COULDN'T GET
SIGNATURE
BLOCK
ON
COPY

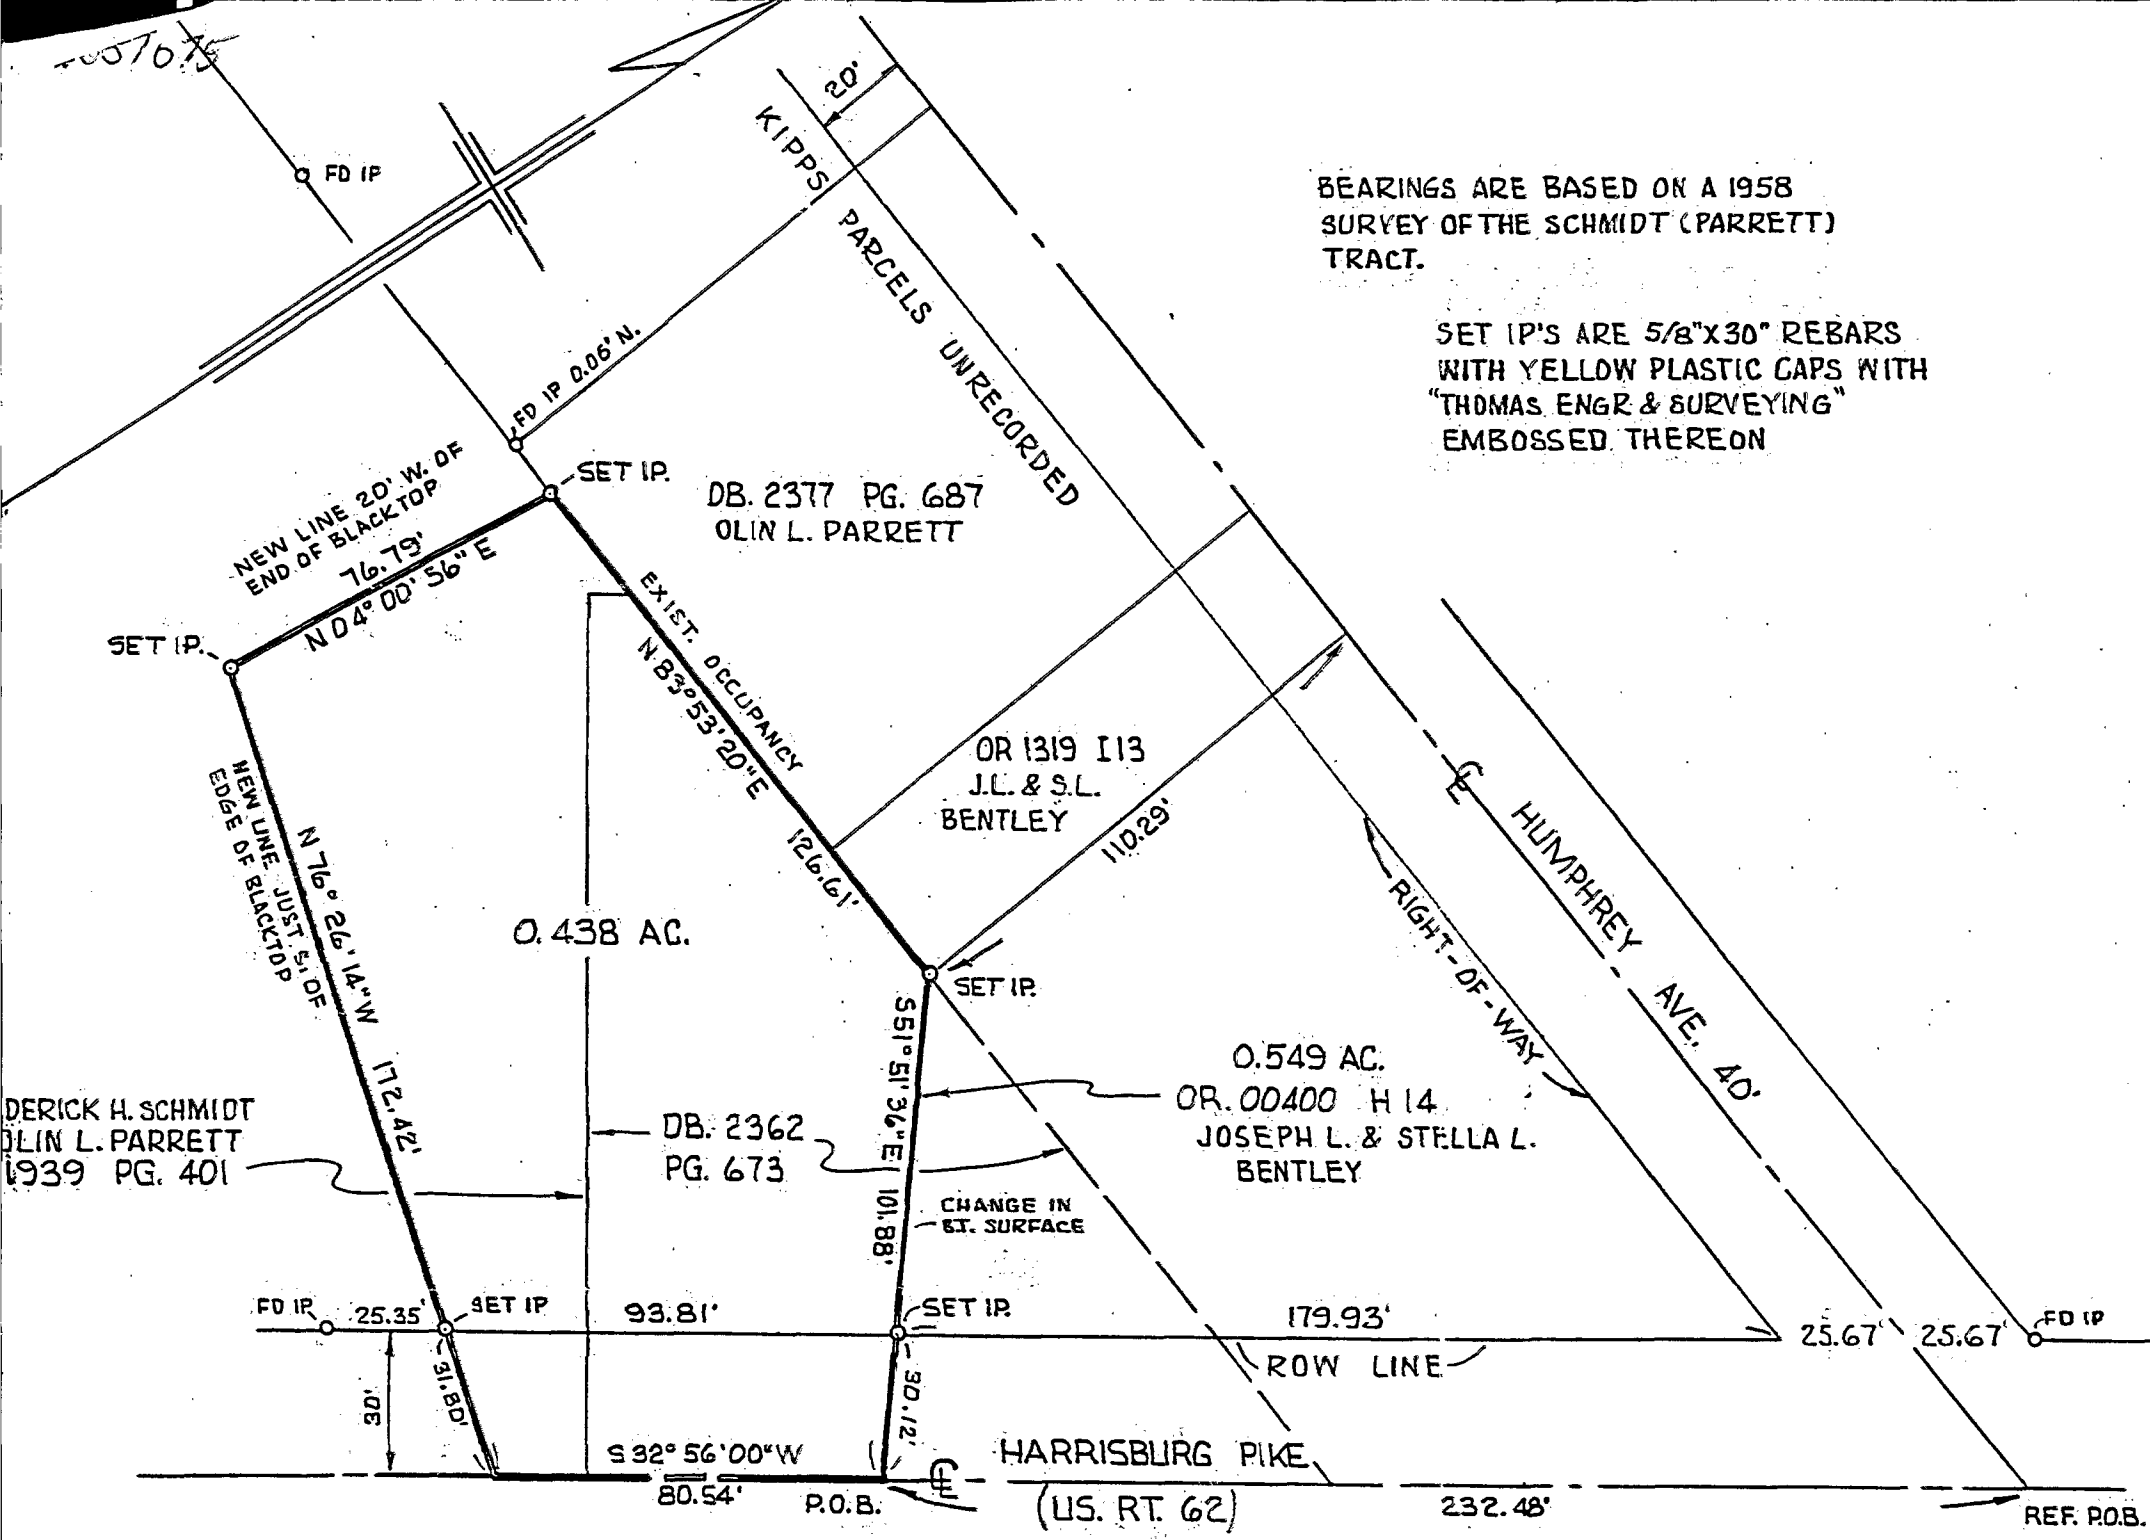

DERICK H. SCHMIDT
OLIN L. PARRETT
1939 PG. 401

DB. 2377 PG. 687
OLIN L. PARRETT

OR 1319 I13
J.L. & S.L.
BENTLEY

0.549 AC.
OR. 00400 H 14
JOSEPH L. & STELLA L.
BENTLEY

DB. 2362
PG. 673

CHANGE IN
ST. SURFACE

ROW LINE

HARRISBURG PIKE
(U.S. RT. 62)

232.48'

REF. P.O.B.