

SPLIT



635 Brookside Boulevard  
Westerville, OH 43081  
614-818-4900  
Fax 818-4902

82667100

ELFORD LAND COMPANY  
O.R.V. 2373, PG. 38  
3.92 ACRES (ORIGINAL)




NORTH

# PROPERTY SPLIT EXHIBIT

**BEARING REFERENCE**  
Bearings hereon are based on South 8°13'08" East for South Front Street as per a GPS survey performed utilizing monuments COC 4-83 and FRANK 62.

### LEGEND

- 1" IRON PIN SET (M-E ENG/S-6872).
- DRILL HOLE SET

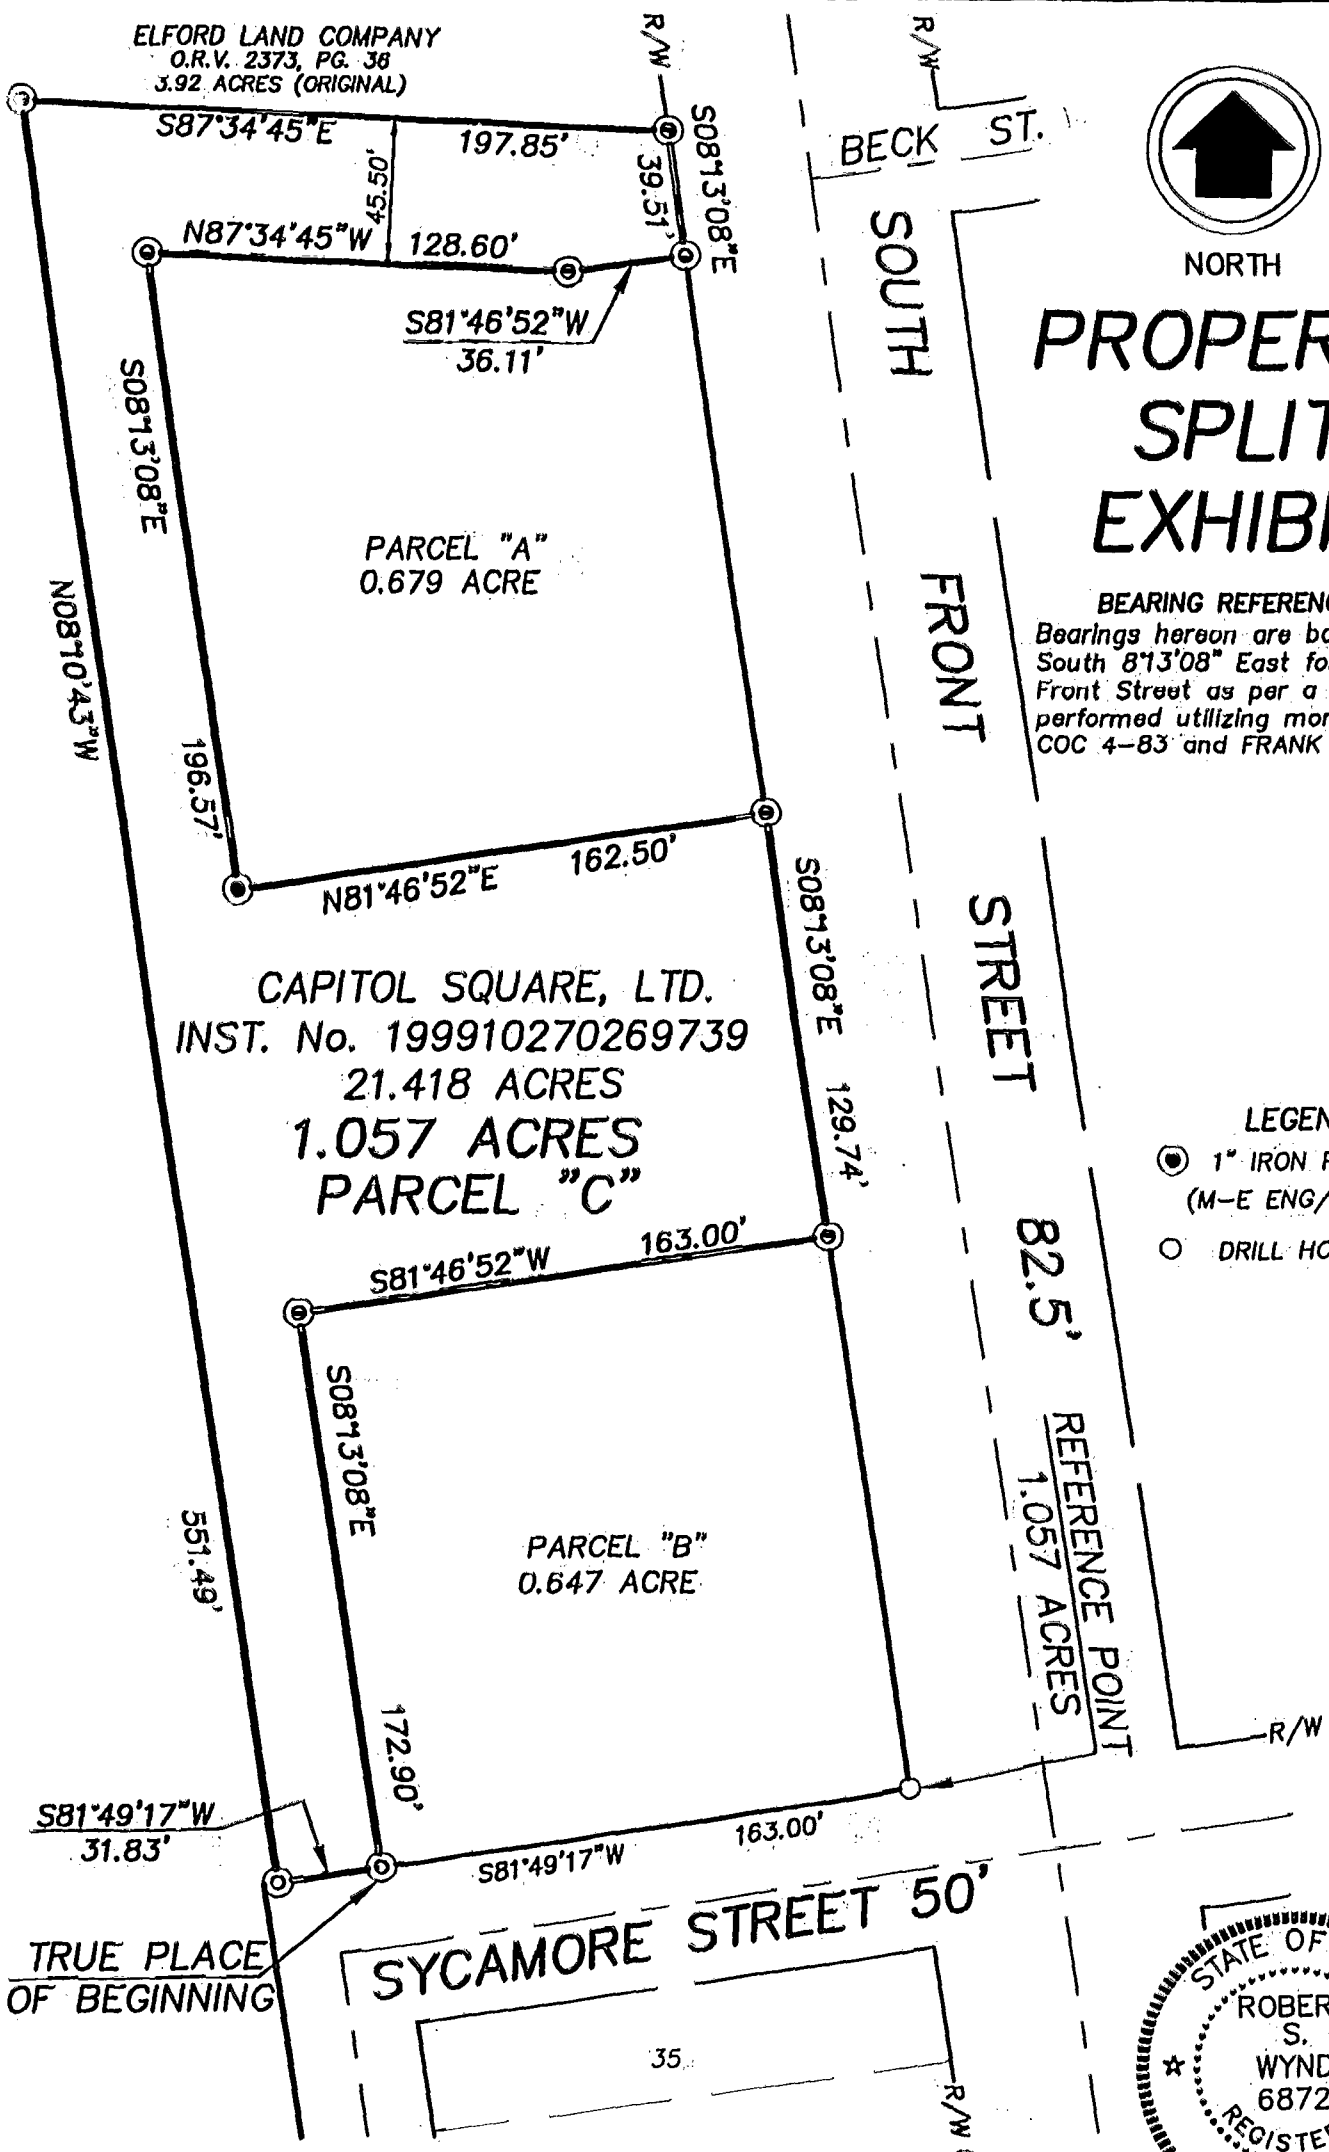


SCALE 1" = 60'

DATE 2/2/00 99-096

SURVD	DRAW	CHECKED
EM	DC	<i>[Signature]</i>

REVISED DATES	JOB NUMBERS

BY *[Signature]* 6872  
REGISTERED SURVEYOR No.

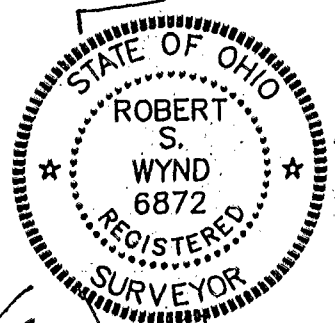

Columbus

F-57