




635 Brookside Boulevard
Westerville, OH 43081
614-818-4900
Fax 818-4902

0260 7100
010 255461

02607100

PROPERTY SPLIT EXHIBIT

SITUATED IN THE STATE OF OHIO, COUNTY OF FRANKLIN, CITY OF COLUMBUS

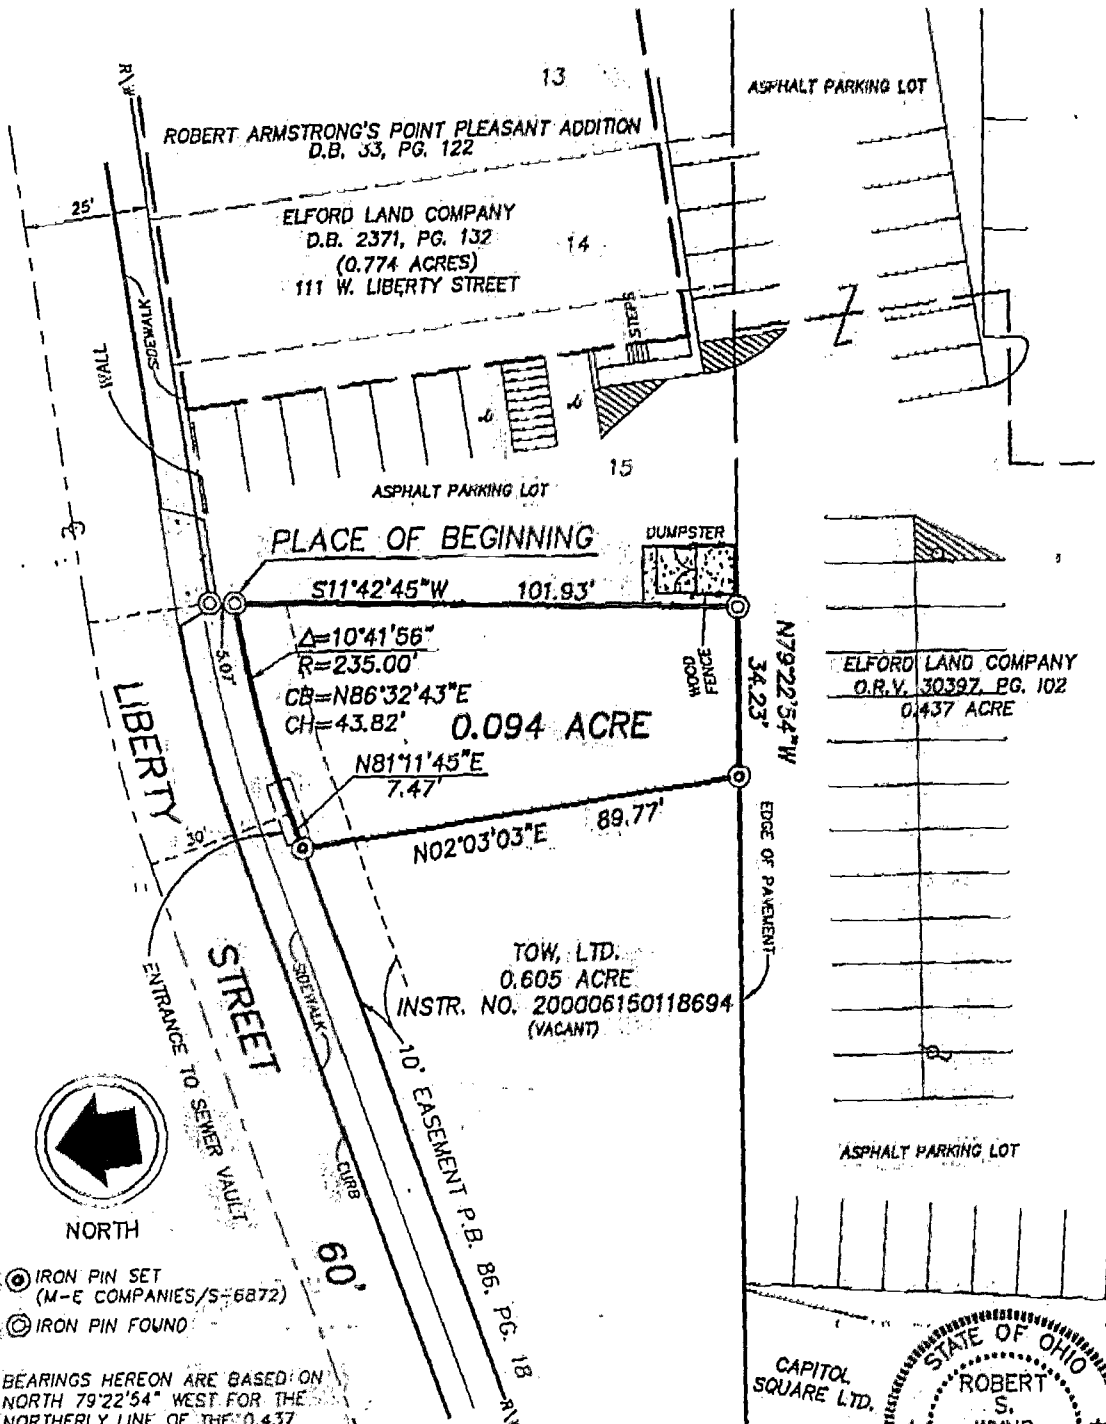

NORTH

- ⊙ IRON PIN SET (M-E COMPANIES/S-6872)
- ⊙ IRON PIN FOUND


BEARINGS HEREON ARE BASED ON NORTH 79°22'54" WEST FOR THE NORTHERLY LINE OF THE 0.437 ACRE TRACT, O.R.V. 303097, PG. 102.

DATE 6/26/00 00-071
REVISED DATES JOB NUMBERS

SCALE 1" = 30'

SURV'D	DRAW	CHECKED
EM	DC	lsj

BY *Robert S. Wynd* 6872
REGISTERED SURVEYOR No.

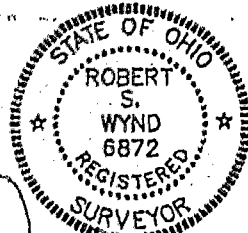

00370 00000 00157

COLUMBUS
F-55