
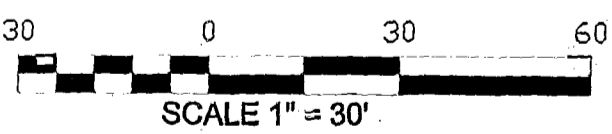
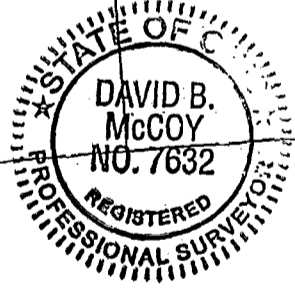


PLAT OF ALLEY SPLIT
 PLATTED IN BAKER & MITCHELLS SUBDIVISION, P.B. 1, PG. 109
 CITY OF COLUMBUS, FRANKLIN COUNTY, OHIO

83107125

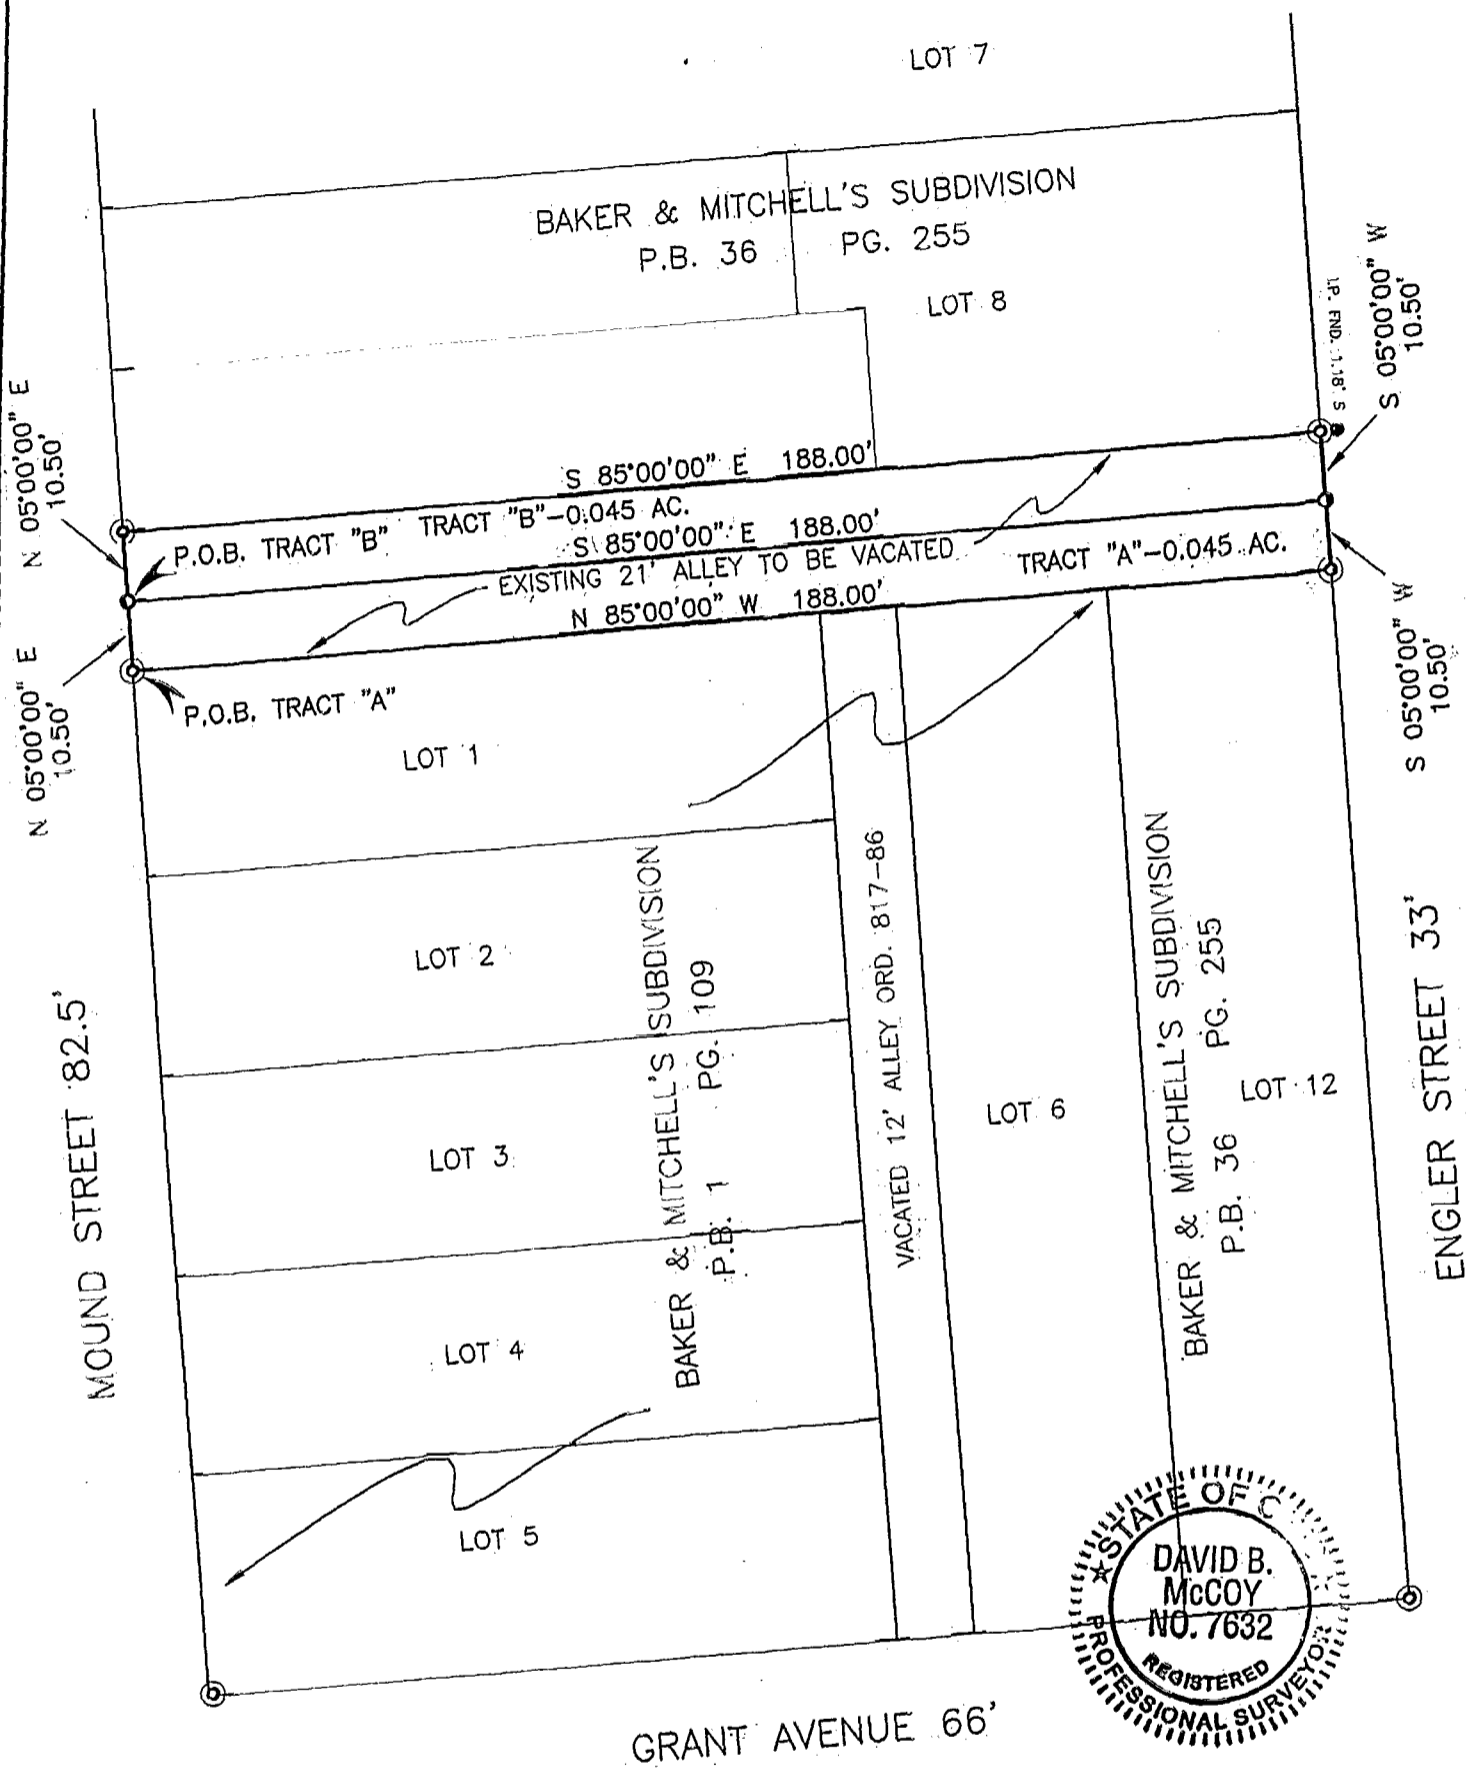

- LEGEND:
- = P.K. NAIL SET
 - ⊙ = IRON PIN SET

Bearings as shown on this plat are assumed. The recorded plat for this subdivision did not contain any bearings.

5750 Chandler Court
 Westerville, OH 43082
 E-Mail: hoyssinc@aol.com
 Phone (614) 895-1922
 Survey Fax (614) 895-1949
 Construction Fax (614) 895-9549



We hereby certify that the above plat was prepared from an actual field survey and to the best of our knowledge and belief is correct. All dimensions along arcs are chord distances.

HOY SURVEYING SERVICES, INC.
David B. McCoy 3/20/02
 David B. McCoy Date
 Registered Professional Surveyor No. 7632

G-47
 Columbus

Order No. 419-2002