
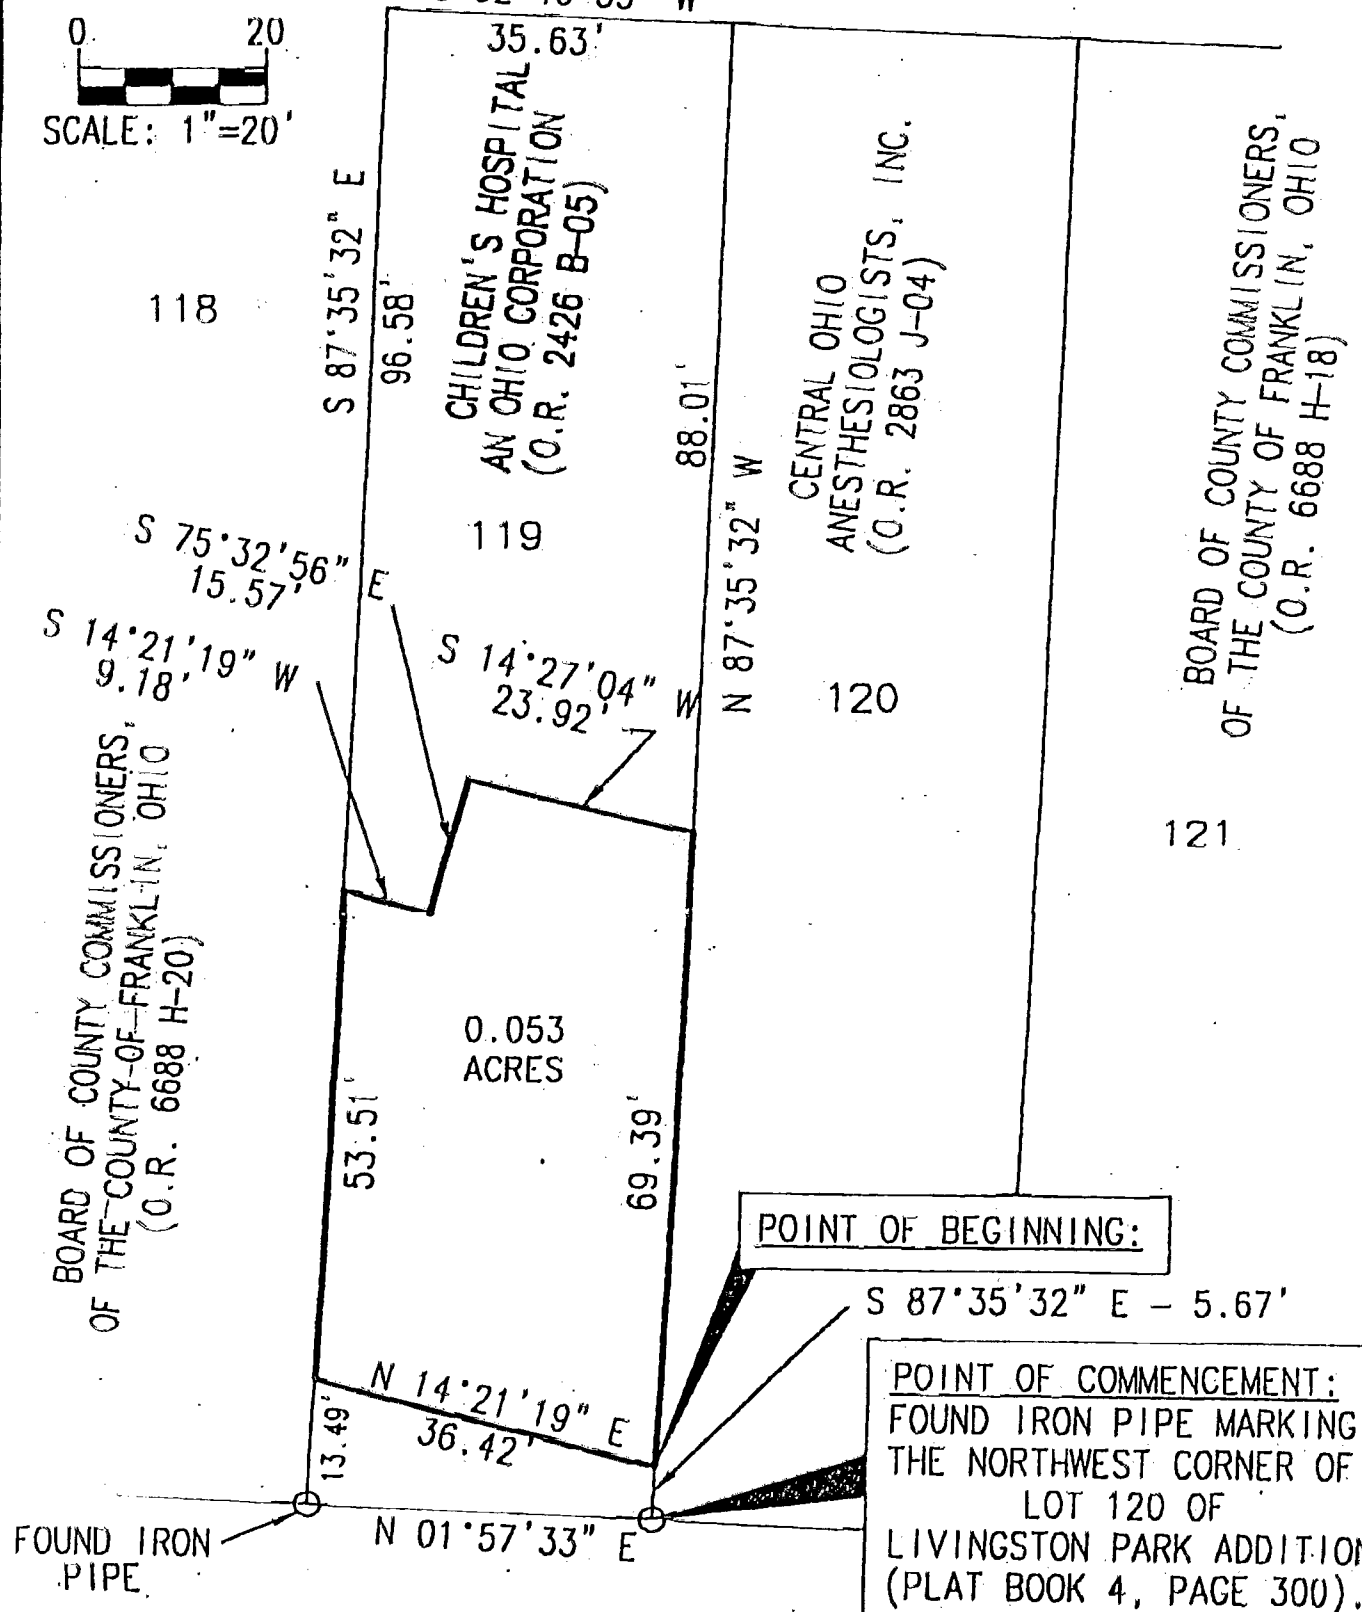


VACATED ALLEY ~ 20'  
(ORD. 160-84) (ORD. 352-80)

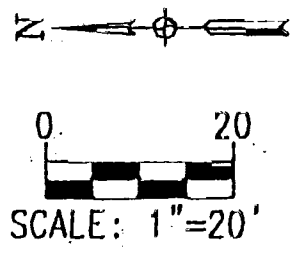

BOARD OF COUNTY COMMISSIONERS,  
OF THE COUNTY OF FRANKLIN, OHIO  
(O.R. 6688 H-20)

CHILDREN'S HOSPITAL  
AN OHIO CORPORATION  
(O.R. 2426 B-05)

CENTRAL OHIO  
ANESTHESIOLOGISTS, INC.  
(O.R. 2863 J-04)

BOARD OF COUNTY COMMISSIONERS,  
OF THE COUNTY OF FRANKLIN, OHIO  
(O.R. 6688 H-18)

POINT OF BEGINNING:

POINT OF COMMENCEMENT:  
FOUND IRON PIPE MARKING  
THE NORTHWEST CORNER OF  
LOT 120 OF  
LIVINGSTON PARK ADDITION,  
(PLAT BOOK 4, PAGE 300).

VACATED S. SEVENTEENTH ST. ~ 50'  
(ORD. 160-84)

BASIS OF BEARING  
EAST LINE OF S. SEVENTEENTH ST.  
AT N 01°57'33" E (O.R. 6688 H-18).

*Harold E. Miles*  
REGISTERED SURVEYOR NO. 5392

**CEWA**  
CLYDE E. WILLIAMS & ASSOCIATES, INC.  
130 E. WILSON BRIDGE ROAD  
WORTHINGTON, OHIO 43085

CHILDREN'S HOSPITAL, OCC PARKING LOT  
WARRANTY DEED FOR PURCHASE OF PART OF  
LOT 119, LIVINGSTON PARK ADDITION  
CITY OF COLUMBUS, FRANKLIN COUNTY, OHIO

EXHIBIT  
1

MAR 10 83 357100