
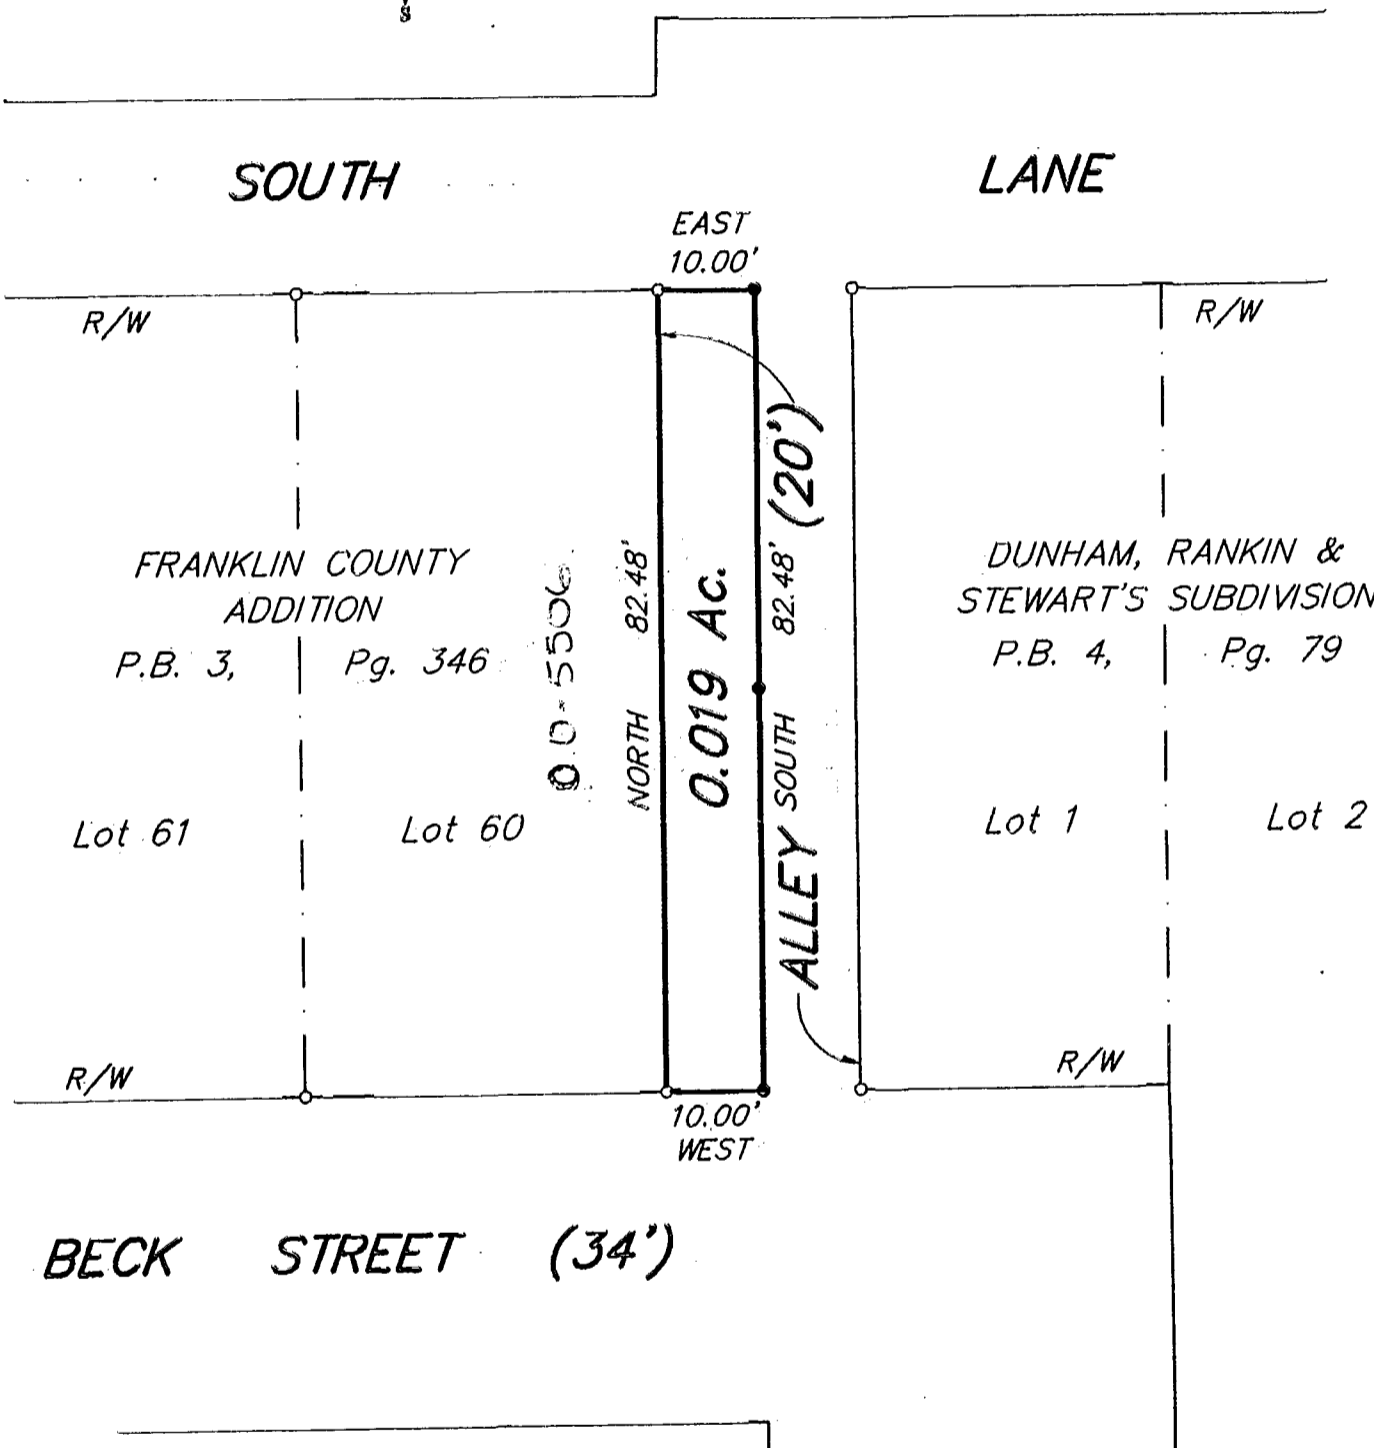


SURVEY OF ACREAGE PARCEL

LOCATED IN
CITY OF COLUMBUS, FRANKLIN COUNTY, OHIO


NOVEMBER 8, 2000

SCALE 1" = 20'
 O = I.P. Fnd.
 • = Mag Nail Set

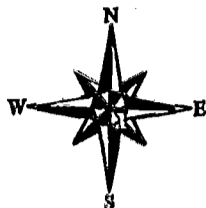

BASIS OF BEARINGS :

Bearings shown hereon are based on the same meridian as the bearing of the northerly right-of-way line of Beck Street (West) assumed.

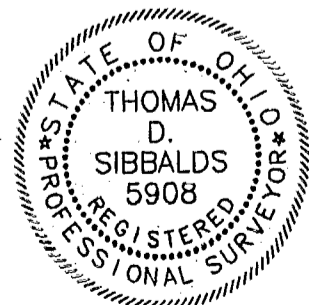

E.M.H.&T. INC.

By Thomas D. Sibbalds
Professional Surveyor No. 5908

J-4
COLUMBUS

83107160

C:\PROJECT\20001528\DWG\01528PL.DWG -- 0 XREFS: -- PLOTTED BY RPARKER -- November 09, 2000 -- 8:45 AM