

Harry L. Greene, Surveyor

2160 Tremont Center, Columbus, Ohio 43221


PLAT SHOWING SURVEY OF 37.3149 ACRES TRACT, V.M.S. SURVEYS NOS. 3453 AND 3004, WASHINGTON TOWNSHIP, FRANKLIN COUNTY, OHIO.

For: Mid-States Development Corporation.

0-110-F

PB. _____ Page _____ Recorders Office, Franklin County, Ohio.

Scale 1" = 30' Date March 15, 1988

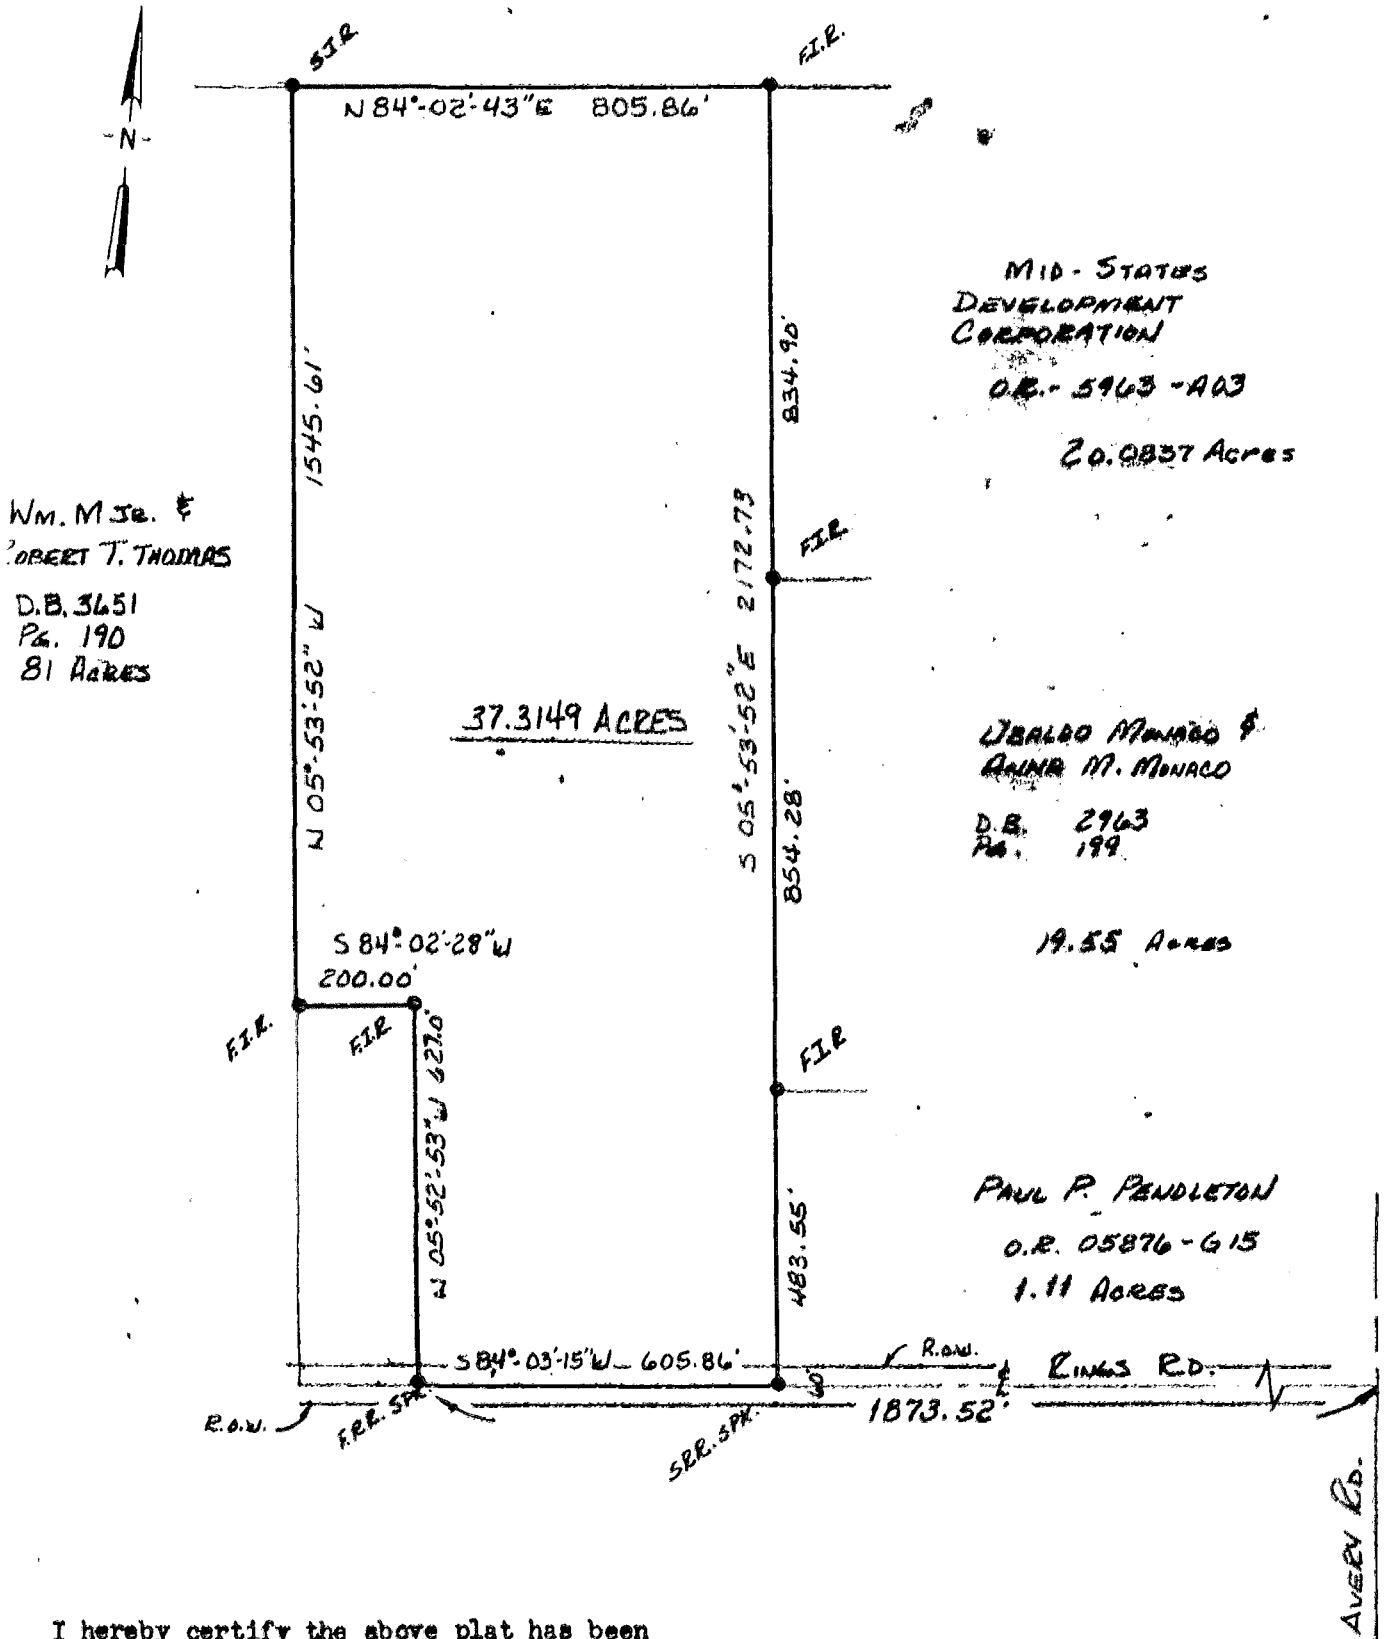

Wm. M. Jr. &
ROBERT T. THORAS

D.B. 3651
Pg. 190
81 Acres

37.3149 ACRES

MID-STATES
DEVELOPMENT
CORPORATION

O.R. 5963-A03

20.0837 Acres

UBALDO MANABO &
ANITA M. MANABO

D.B. 2963
Pg. 199

19.55 Acres

PAUL P. PENDLETON

O.R. 05876-G15

1.11 Acres

I hereby certify the above plat has been prepared from actual survey of the premises

Harry L. Greene
Harry L. Greene, Registered Surveyor, No. 4058