

40' NELSON White St

L-75

CARVER ADD.

Auditors Sur. Bk 2 Pg. 86-87

L-75

Lot 73

72

71

70

69

68


67

66


65

64

63

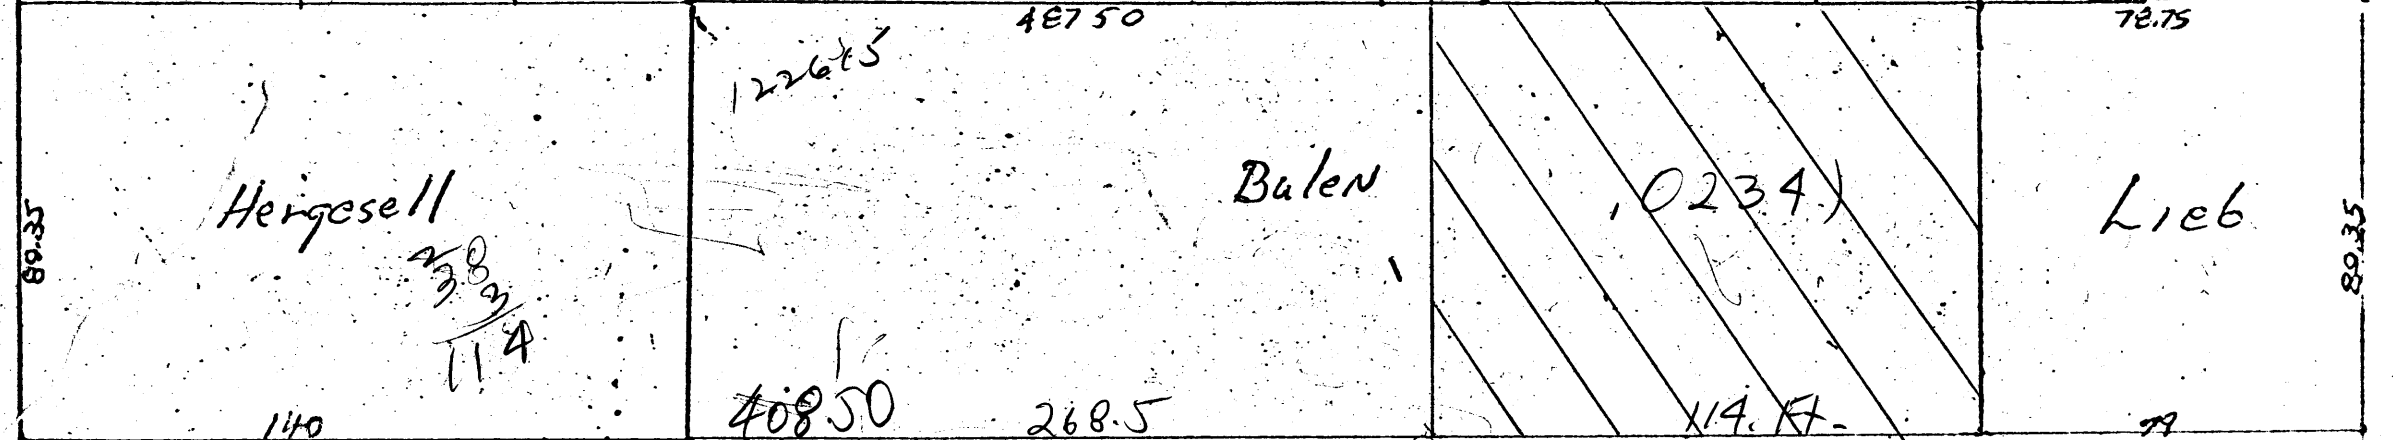

Alley

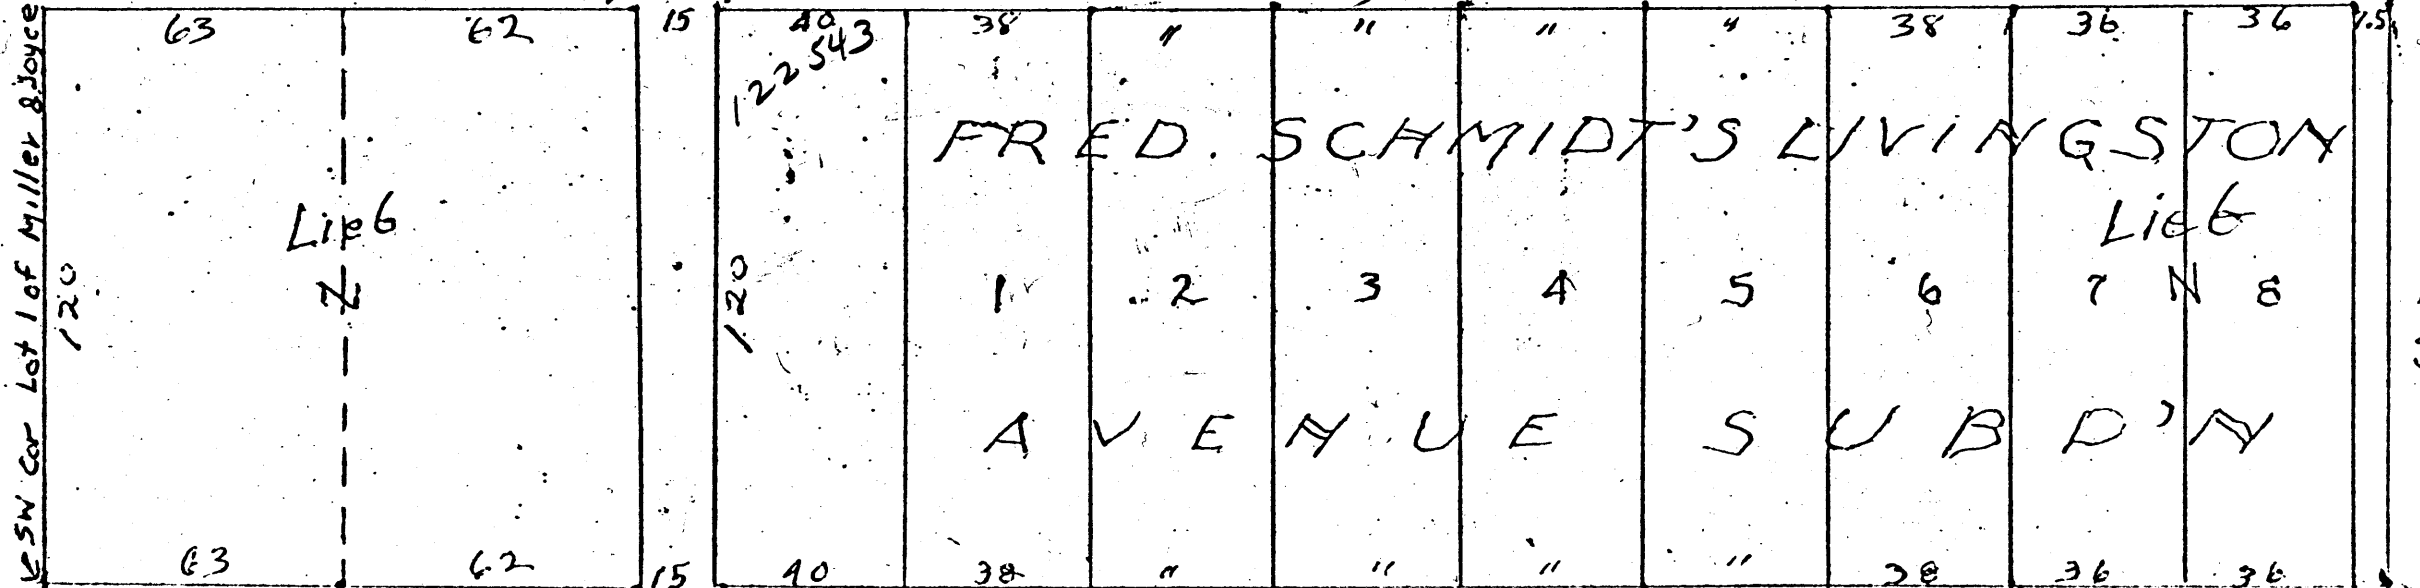

Livingston Ave. S 1/2 Sec 21

SW Cor Lot 1 of Miller & Joyce

Lot 59

X 33