


79857025



0-20-A

FRANKLIN Twp.

PROPERTY SPLIT

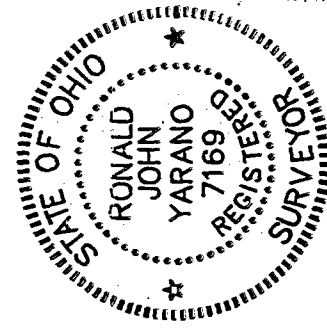

Civil Engineering Group
 635 Brookside Boulevard
 Westerville, OH 43081
 Contact: JASON CRAVEN
 614-818-4900 Ext. 224
 Fax 818-4902

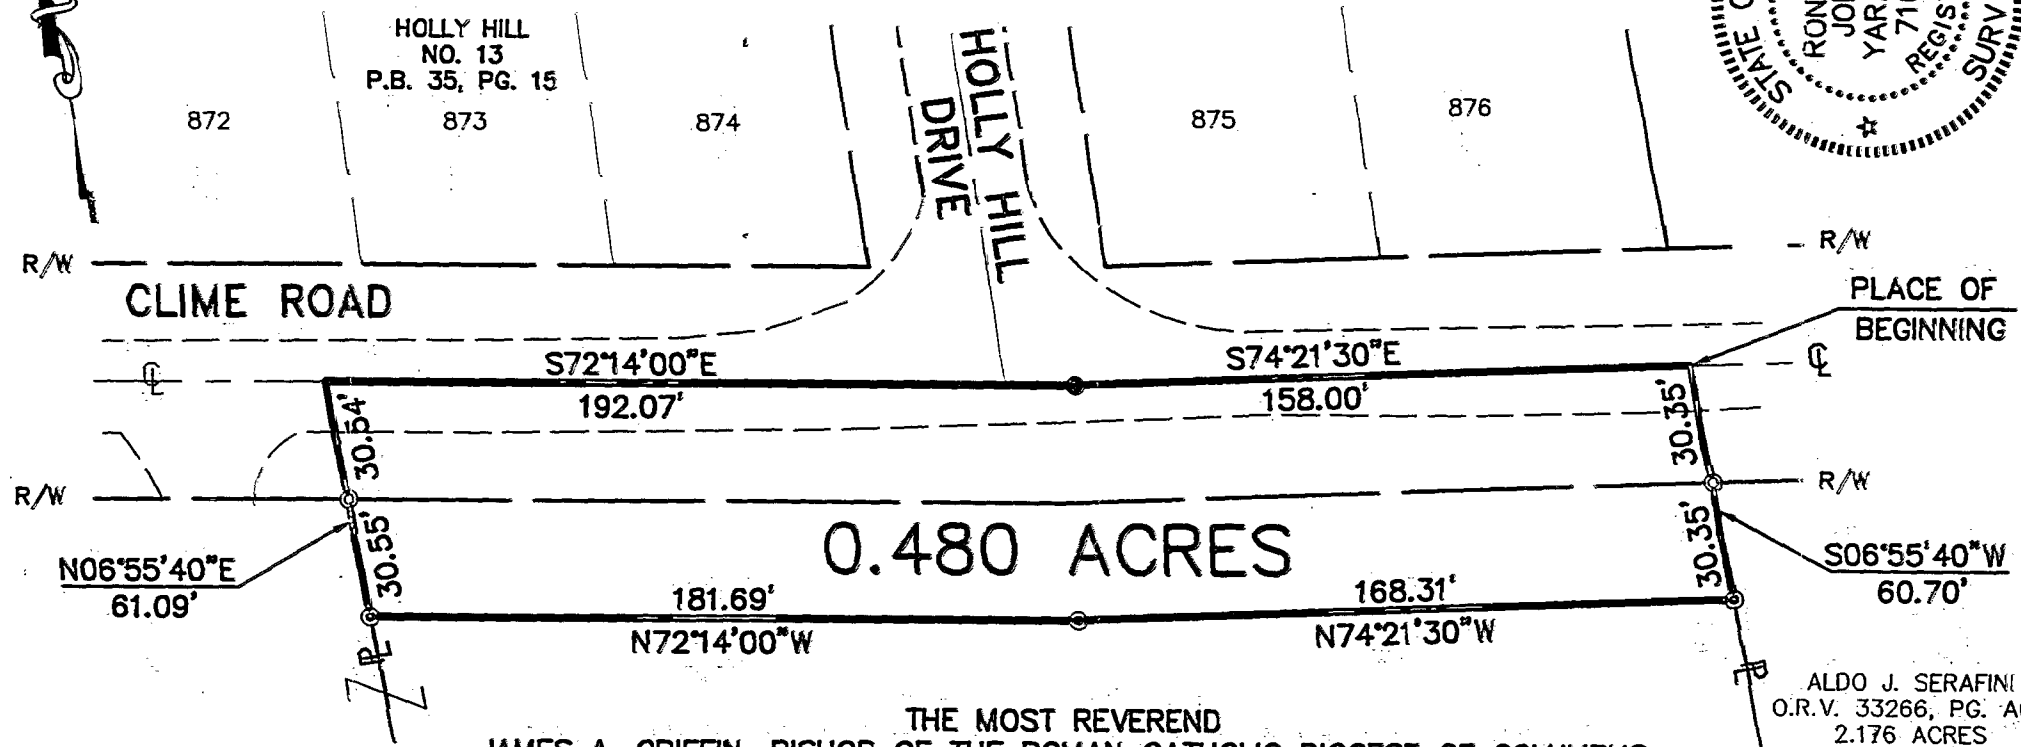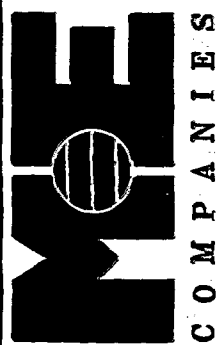


0.480 ACRES

THE MOST REVEREND
 JAMES A. GRIFFIN, BISHOP OF THE ROMAN CATHOLIC DIOCESE OF COLUMBUS
 D.B. 2619, PG. 392 & O.R.V. 3008, PG. J11
 11.642 ACRES

SETON WEST-COLUMBUS
 3999 CLIME ROAD
 COLUMBUS, OH 43228

- LEGEND**
- IRON ROD FOUND
 - ⊙ IRON PIPE FOUND
 - ⊙ IRON PIPE SET (M-E ENG\S-6872)

GRAPHIC SCALE

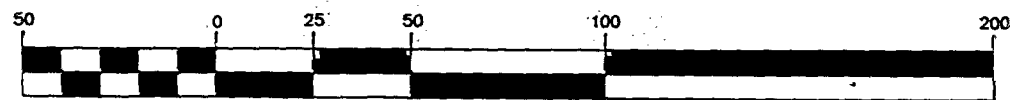

(IN FEET)
 1 inch = 50 ft.

SITUATED IN THE STATE OF OHIO, COUNTY OF FRANKLIN, CITY OF COLUMBUS, WITHIN SURVEY NO. 2422 OF THE VIRGINIA MILITARY SURVEY, AND BEING 0.321 ACRES OUT OF THAT 11.642 ACRE TRACT AS DESCRIBED IN A DEED TO CLARENCE G. ISSENMANN, BISHOP OF THE DIOCESE OF COLUMBUS, OF RECORD IN DEED BOOK 2619, PAGE 392 (AFFIDAVIT OF SUCCESSION TO JAMES A. GRIFFIN, OFFICIAL RECORDS VOLUME 3008, PAGE J11) ALL REFERENCES HEREON BEING TO THE RECORDS OF THE RECORDER'S OFFICE, FRANKLIN COUNTY, OHIO.

DATE 12/02/99
 REVISED DATES 12/21/99
 JOB NUMBERS 963277

SCALE 1" = 50'



BY *Ronald John Yarano* REGISTERED SURVEYOR No. 7169