


M-162

181107025

Morris L. & Everett Mattlin

RAINBOW ADD.
P.B. 16, PG. 63
LOT 56

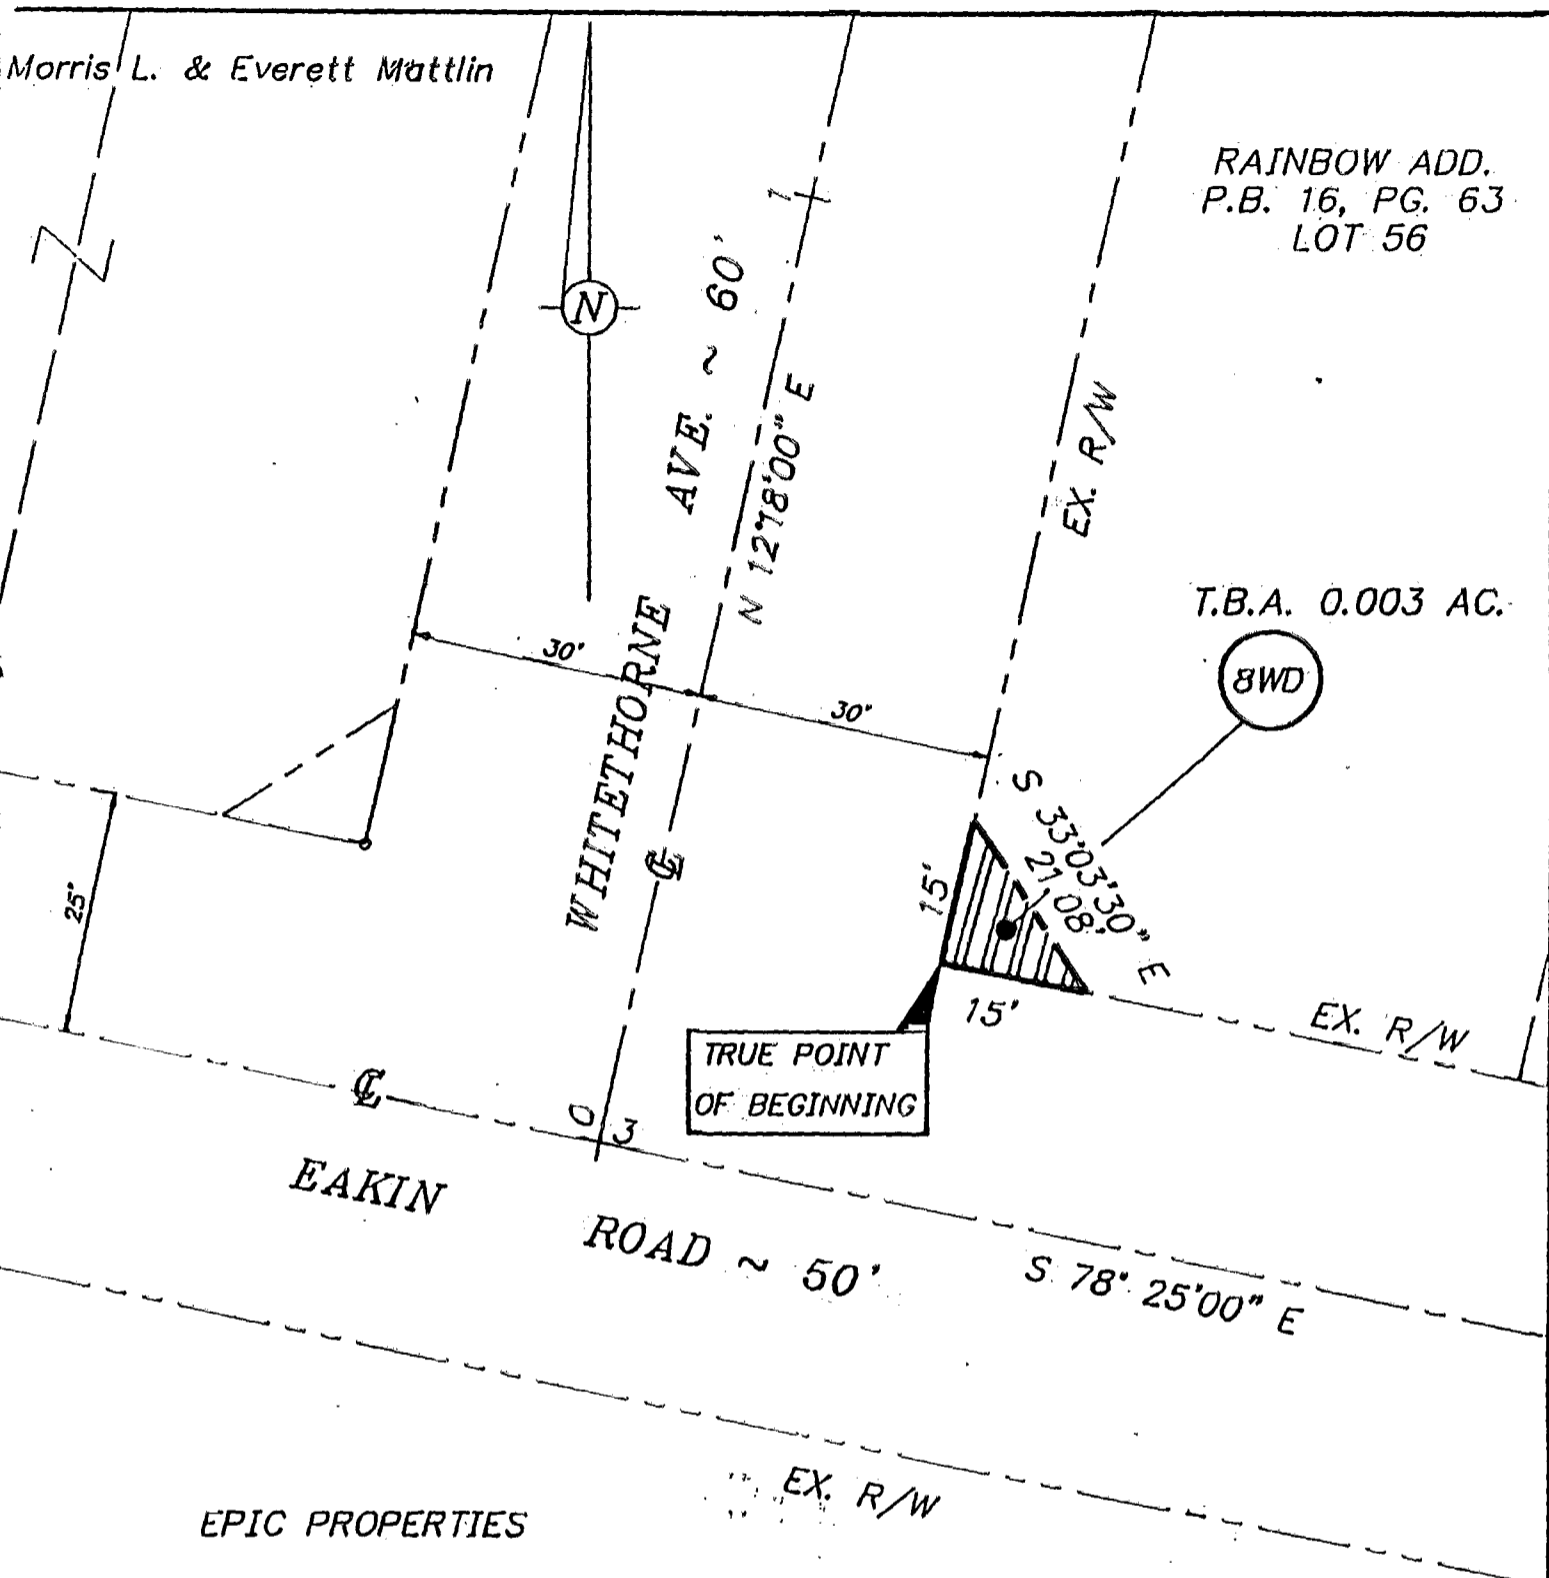

TRUE POINT OF BEGINNING


T.B.A. 0.003 AC.

8WD

EPIC PROPERTIES


BASIS OF BEARINGS: N 41° 46' 53" E
Centerline of Worthington-Galena road.

SCALE: 1" = 20'

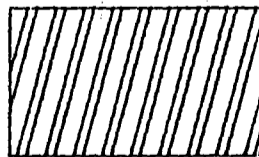

RIGHT-OF-WAY TO BE ACQUIRED

EXHIBIT OF 0.003 AC. TRACT TO BE
CONVEYED TO THE CITY OF COLUMBUS, OHIO

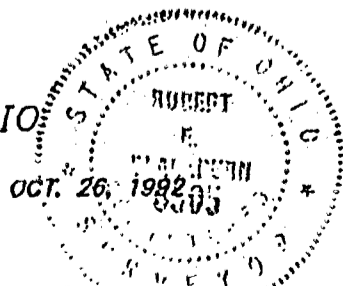

C.F. Bird & R.J. Bull, Inc.
2875 W. Dublin-Granville Rd.
Worthington, Ohio 43235

By *Robert E. Blackburn*
Robert E. Blackburn - Ohio Surveyor No. 6305

M-162