


Basis of Bearings:
 ☉ Big Run South Rd. a
 N 67° 02' E on County
 Plan for Road No. 258
 (Sheet 14 of 33).


8032958

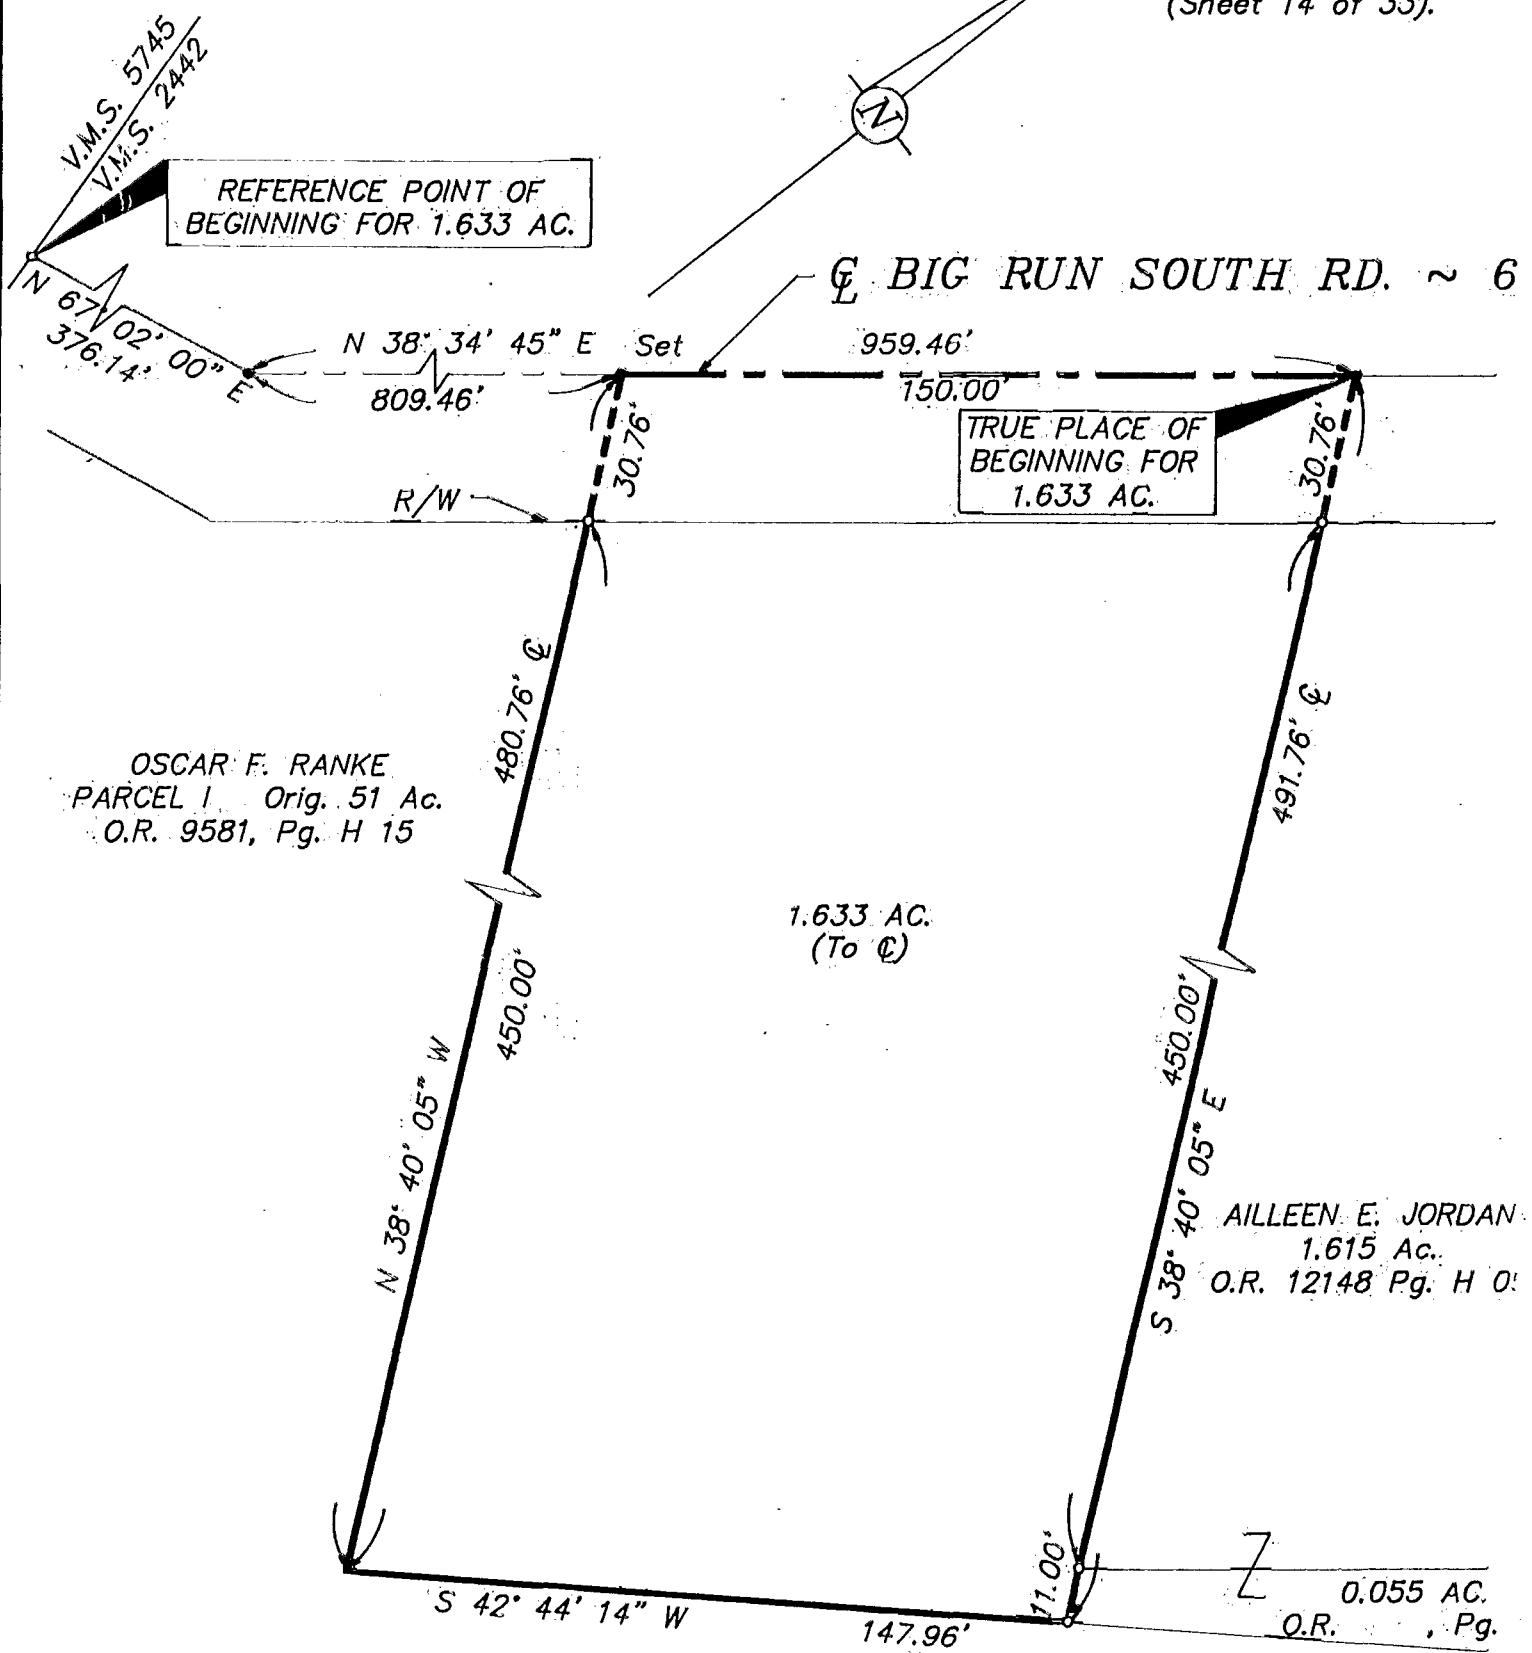

SURVEY OF 1.633 AC. IN V.M.S. 2442, JACKSON TWP.,
 FRANKLIN COUNTY, OHIO,
 FOR TIM B. JORDAN

SCALE: 1"=40'
 OCTOBER 13, 1988

○ - 3/4" I.D. IRON PIPE SET
 ● - RAILROAD SPIKE SET

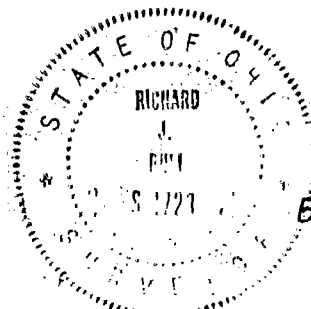

C.F. Bird & R.J. Bull, Inc.
 2875 W. Dublin-Granville Rd.
 Worthington, Ohio

By Richard J. Bull
 Richard J. Bull - Ohio Surveyor No. 4723

JACKSON TWP.
 C-29-B