

180356950 HOCKADEN AND ASSOCIATES, INC.

CONSULTING ENGINEERS


883 N. CASSADY AVENUE

COLUMBUS, OHIO 43219

Phone (614) 252-0993

Fax (614) 252-0444

SITUATED IN THE STATE OF OHIO, COUNTY OF FRANKLIN, TOWNSHIP OF JACKSON, VIRGINIA MILITARY SURVEY NO. 2442 BEING A 0.102 ACRE TRACT OUT OF RESERVE "A" AS DELINEATED ON THE PLAT "DEER TRAIL ESTATES" OF RECORD IN PLAT BOOK 76, PAGE 31, RECORDER'S OFFICE, FRANKLIN COUNTY, OHIO.

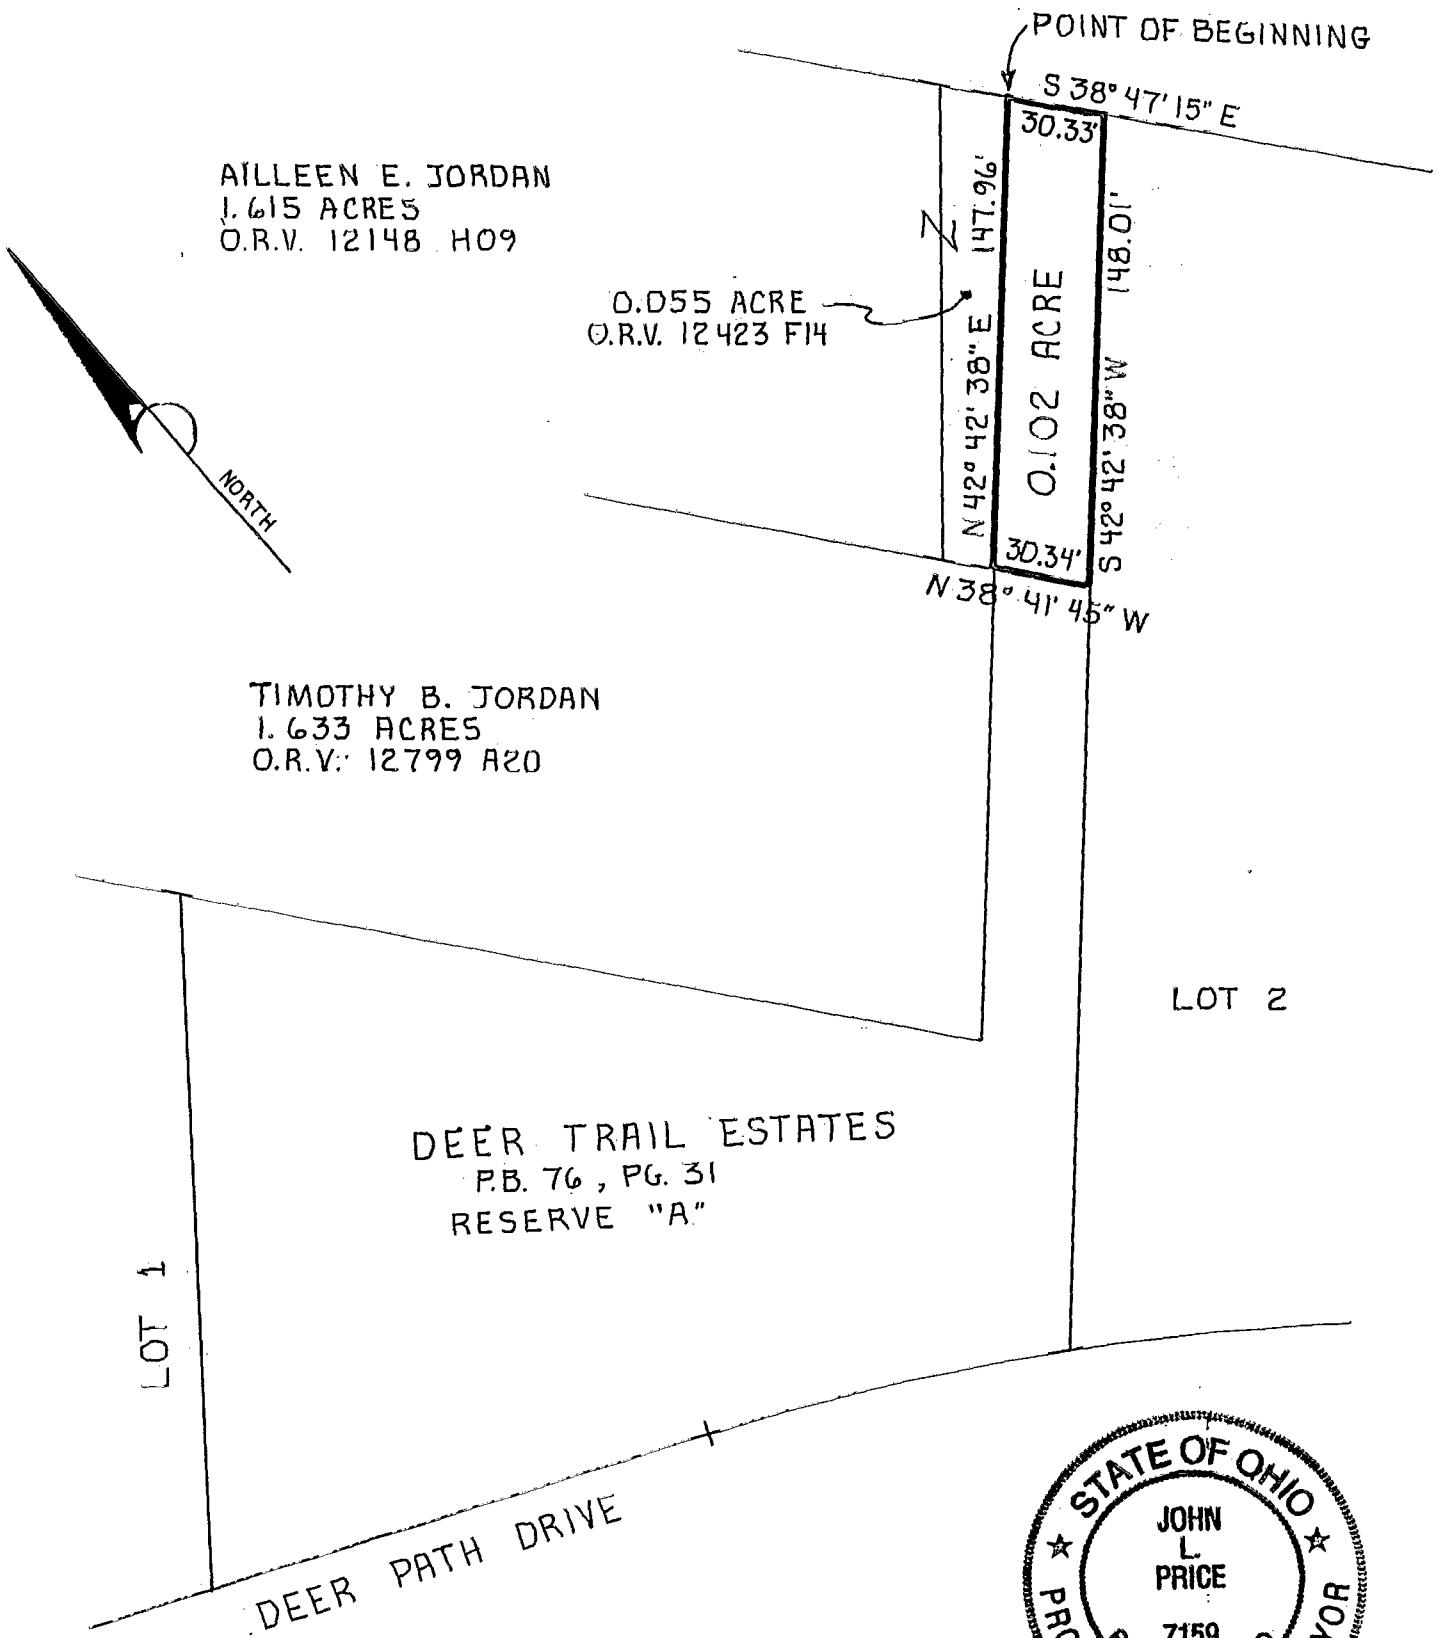

AILLEN E. JORDAN
1.615 ACRES
O.R.V. 12148 H09

0.055 ACRE
O.R.V. 12423 F14

TIMOTHY B. JORDAN
1.633 ACRES
O.R.V. 12799 A20

DEER TRAIL ESTATES
P.B. 76, PG. 31
RESERVE "A"

LOT 1

LOT 2

DEER PATH DRIVE



A BEARING OF S 42° 42' 38" W WAS USED ON THE EAST LINE OF RESERVE "A" AS SHOWN ON SAID PLAT "DEER TRAIL ESTATES" AND ALL BEARINGS BASED ON THAT MERIDIAN.

SCALE 1" = 60'

SURVD.	DRAWN	CHECKED
	J.L.P.	(3)

DATE: 6-10-94
REVISED DATES

39619
ORDER NUMBERS

HOCKADEN AND ASSOCIATES, INC.
CONSULTING ENGINEERS

BY *John L. Price*
REGISTERED SURVEYOR No. 7159

M-86-F1-F1