

# HOCKADEN AND ASSOCIATES, INC.

CONSULTING ENGINEERS


883 N. CASSADY AVENUE

COLUMBUS, OHIO 43219


(614) 252-0993

SITUATED IN THE STATE OF OHIO COUNTY OF FRANKLIN  
TOWNSHIP OF JACKSON IN VIRGINIA MILITARY SURVEY  
No. 2442

FOR THE PURPOSE OF THIS PLAT THE BEARING  
REFERENCE USED IS THE SAME AS DELINEATED  
ON THE PLAT "DEER TRAIL ESTATES" OF  
RECORD IN PLAT BOOK 76, PAGE 31

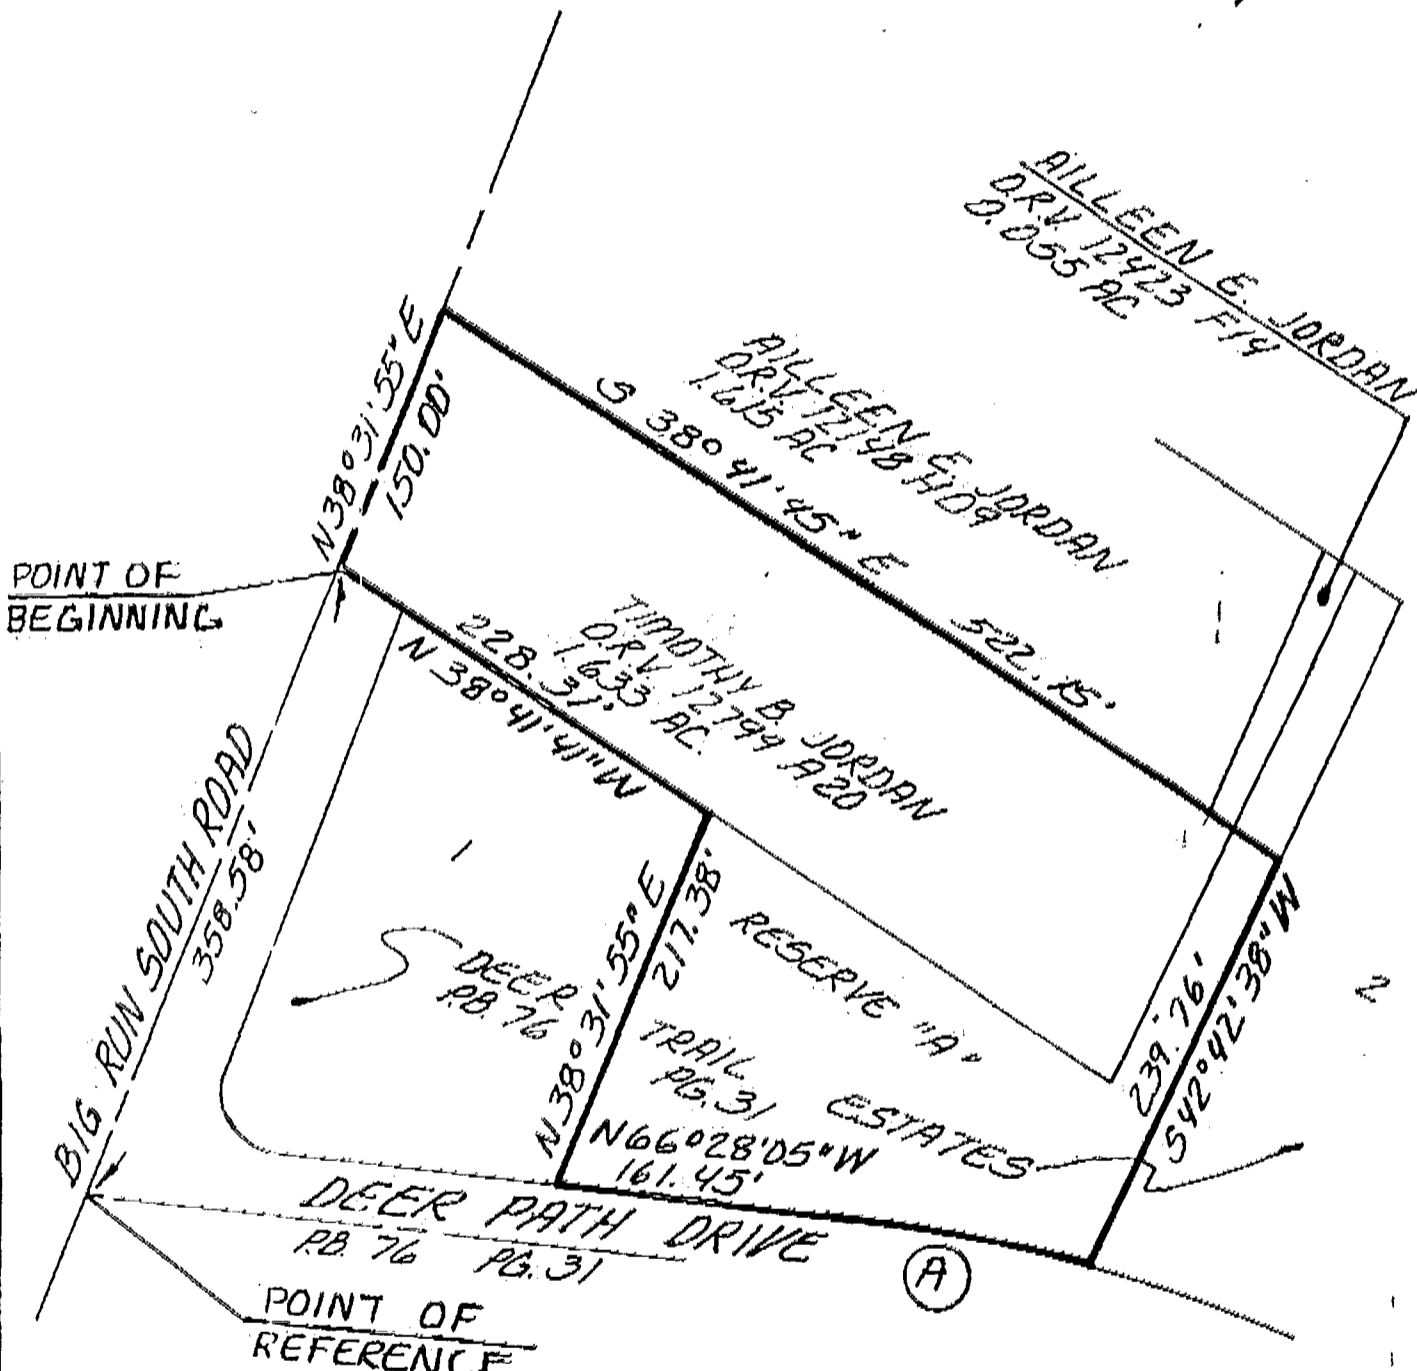

(A)  $\Delta = 08^{\circ}20'07''$   
 $R = 780.00'$   
 $T = 57.75'$   
 $L = 115.29'$   
 $CA = 115.18'$   
 $CA BRG = N62^{\circ}14'02'' W$

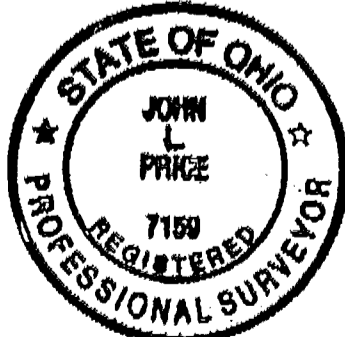

HOCKADEN AND ASSOCIATES, INC.  
CONSULTING ENGINEERS

By: *John L. Price* 9/14/92  
REGISTERED SURVEYOR 7150

SCALE 1" = 100'

DATE: 9-10-92

|        |       |         |
|--------|-------|---------|
| SURVD. | DRAWN | CHECKED |
|        | LEL.  | J.L.P.  |

|               |               |
|---------------|---------------|
| REVISED DATES | ORDER NUMBERS |
|               |               |
|               |               |
|               |               |

BRUNING 40-23 69403

02552952  
0-29-92  
7150