


**SURVEY OF ACREAGE PARCEL**  
 SURVEY NO. 2442  
 VIRGINIA MILITARY DISTRICT  
 CITY OF COLUMBUS, FRANKLIN COUNTY, OHIO

SCALE 1" = 40'

JULY 30, 2002

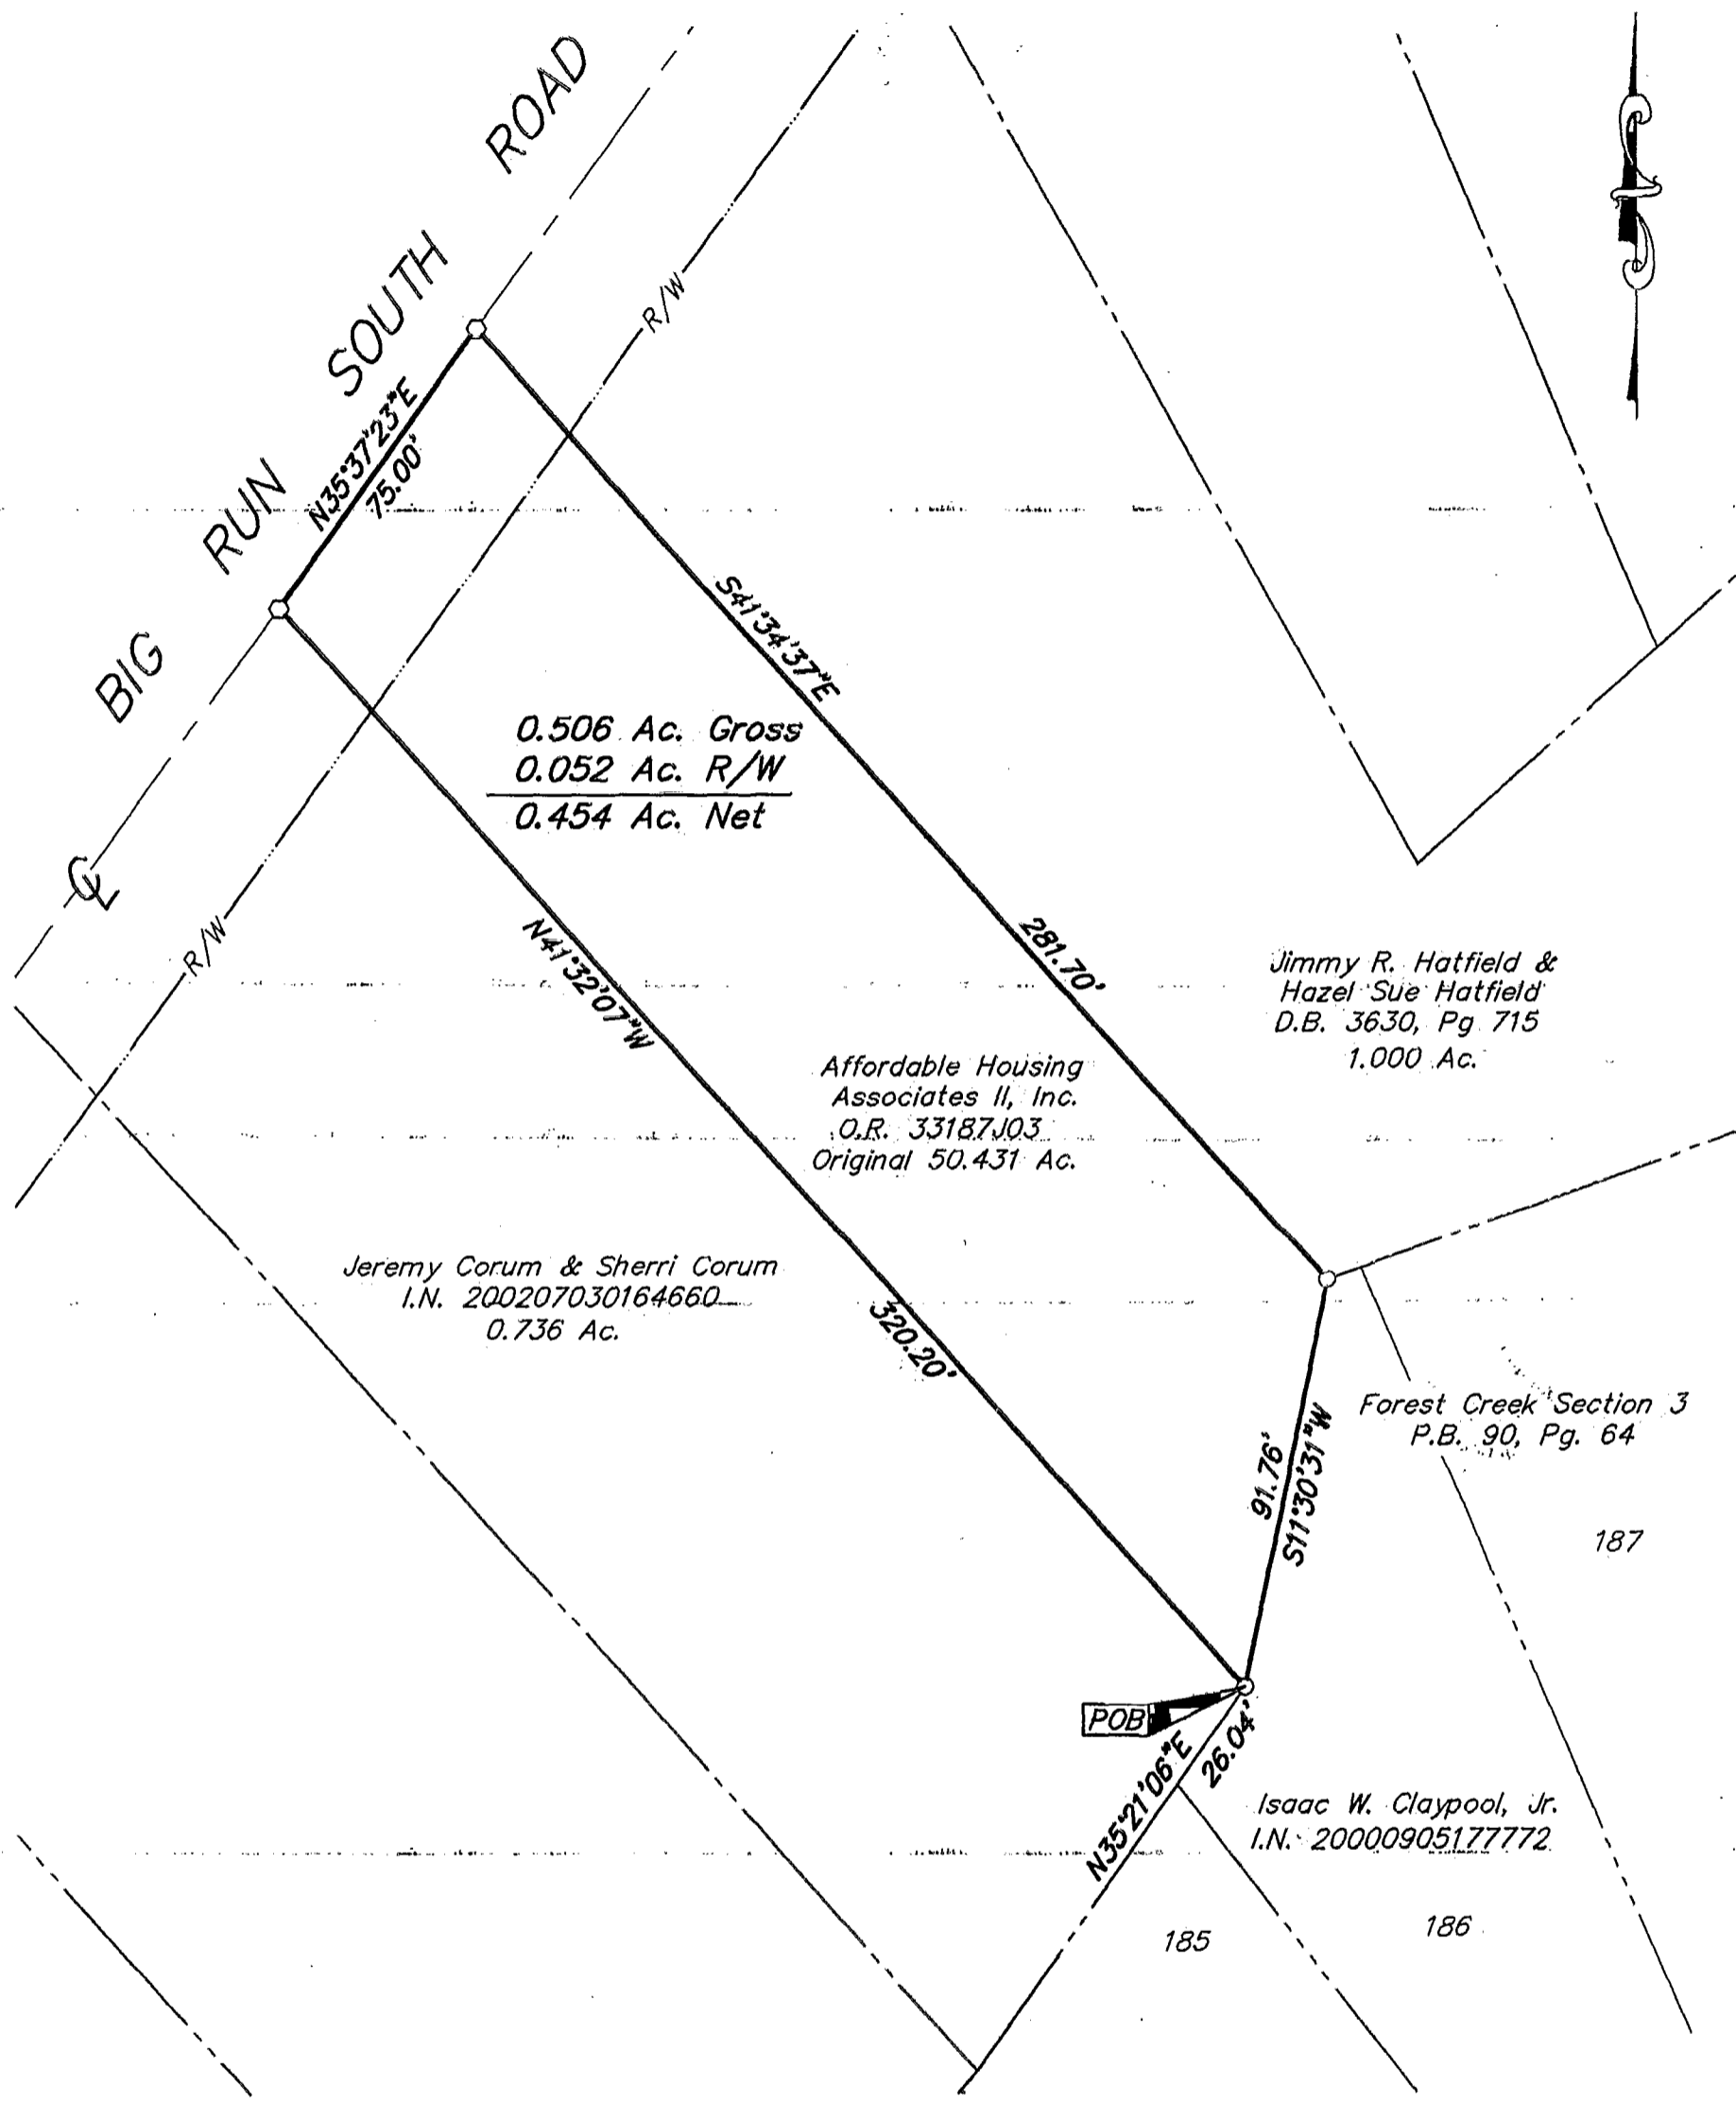


**BASIS OF BEARINGS:** Bearings are based the same bearing system as "Forest Creek Section 3" as recorded in P.B. 90, Pg. 64

- = MON. FND.
- = I.P. FND.
- = I.P. SET
- = MAG. NAIL FND.
- = MAG. NAIL SET
- ▲ = R.R. SPK. FND.
- △ = R.R. SPK. SET
- = P.K. NAIL FND.

I.P.S. Set are 13/16" I.D. Iron pipe W/ cap inscribed EMHT INC



GRAPHIC SCALE (IN FEET)

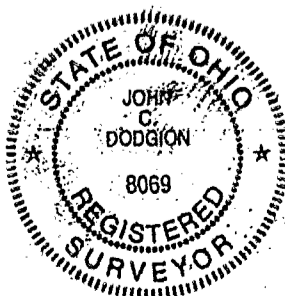

By John C. Dodgion  
 Professional Surveyor No. 8069