


180856950

**P. E. MARTIN & ASSOCIATES, INC.**  
ENGINEERS - LAND PLANNERS - SURVEYORS  
77 E. WILSON BRIDGE ROAD WORTHINGTON, OHIO

**SURVEY OF A 2.50 AC. TRACT**  
OUT OF THE  
**THELMAH K. SMITH PROPERTY**  
CITY OF COLUMBUS, OHIO

Scale: 1" = 100'

Date: Feb. 22, '13

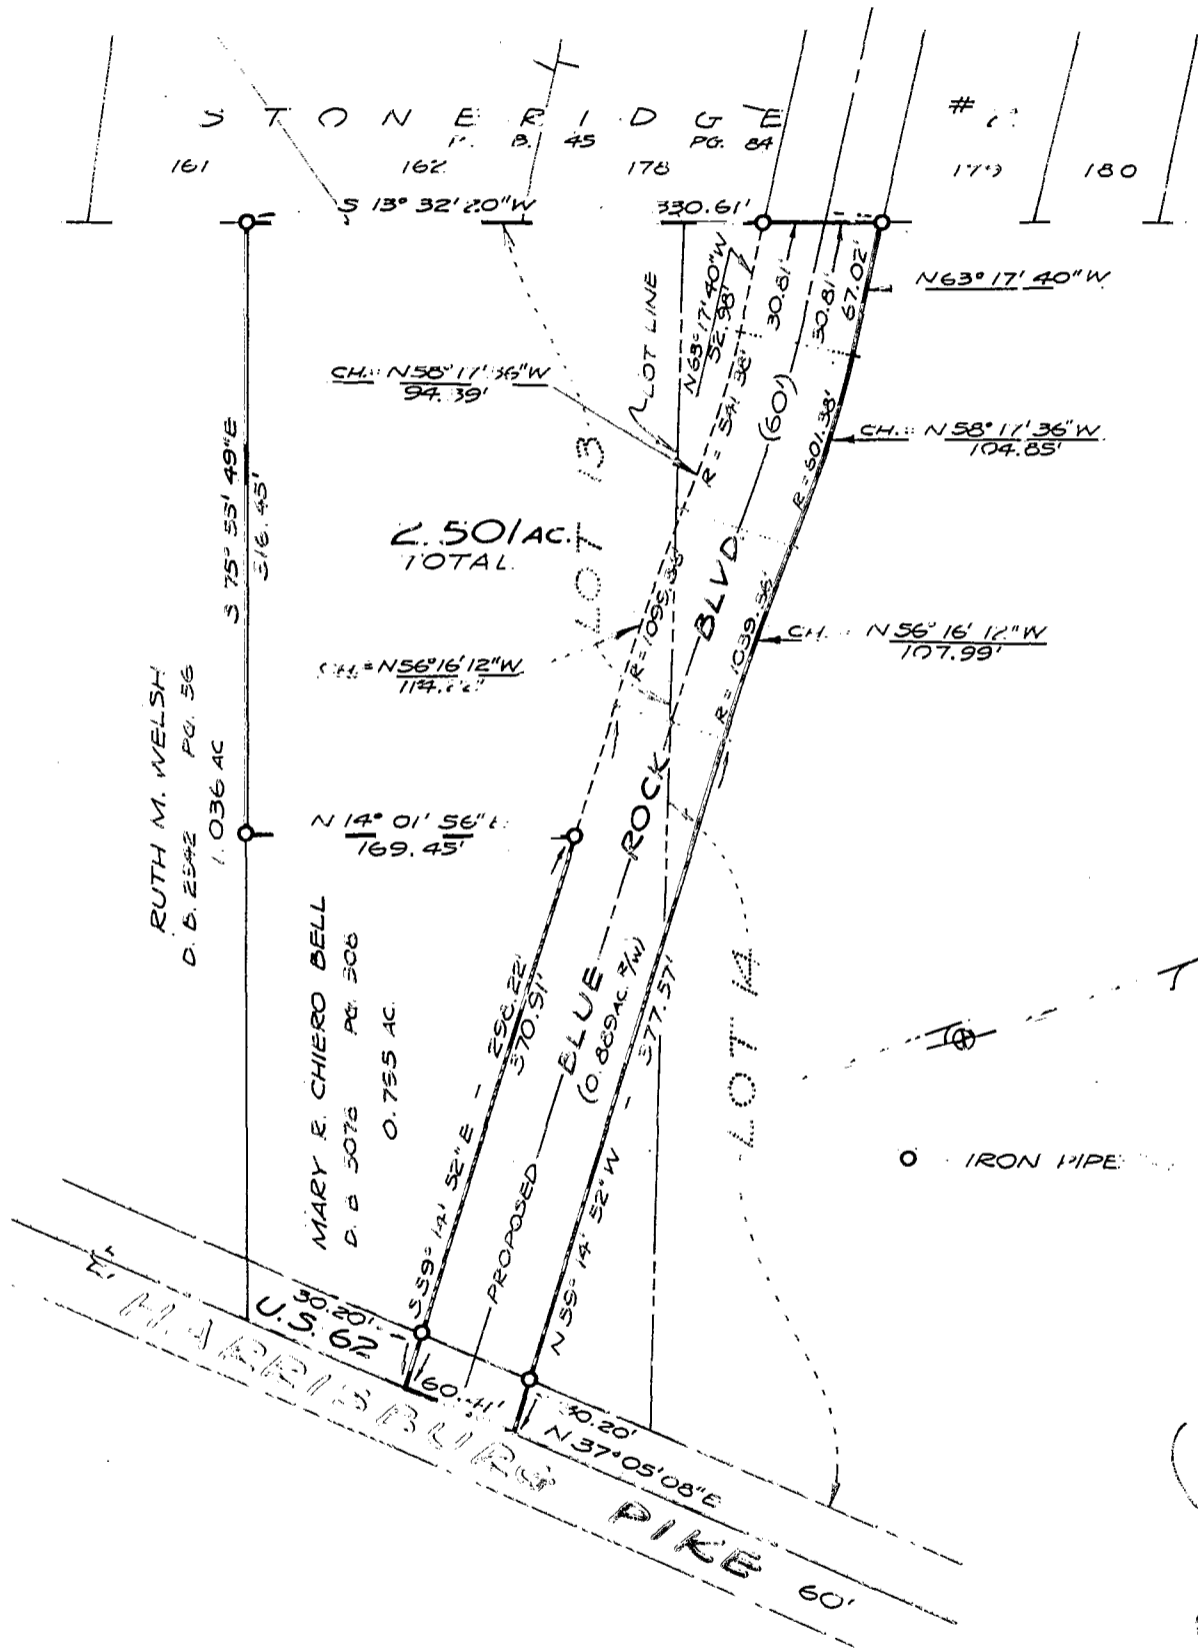

REV. 3/2/13

We do hereby certify that the foregoing plat was prepared from an actual survey of the premises and shows the location of the boundary.

**P. E. Martin & Associates Inc.**

By Robert M. Spence  
Registered Surveyor 4108

Surveyed	Drawn	Checked
RT	L. K. B.	K. A. S.

#1455

0960 120 061 034 E HARRIS BLVD 60' 0913 0287 03