

FRANKLIN Twp
8-2-1-D

M-E ENGINEERING INC.

CIVIL DIVISION

500 SOUTH FRONT STREET


COLUMBUS, OHIO 43215

PHONE (614) 469-4903

FAX (614) 469-4989

0-21-5


RIGHT-OF-WAY DEDICATION EXHIBIT

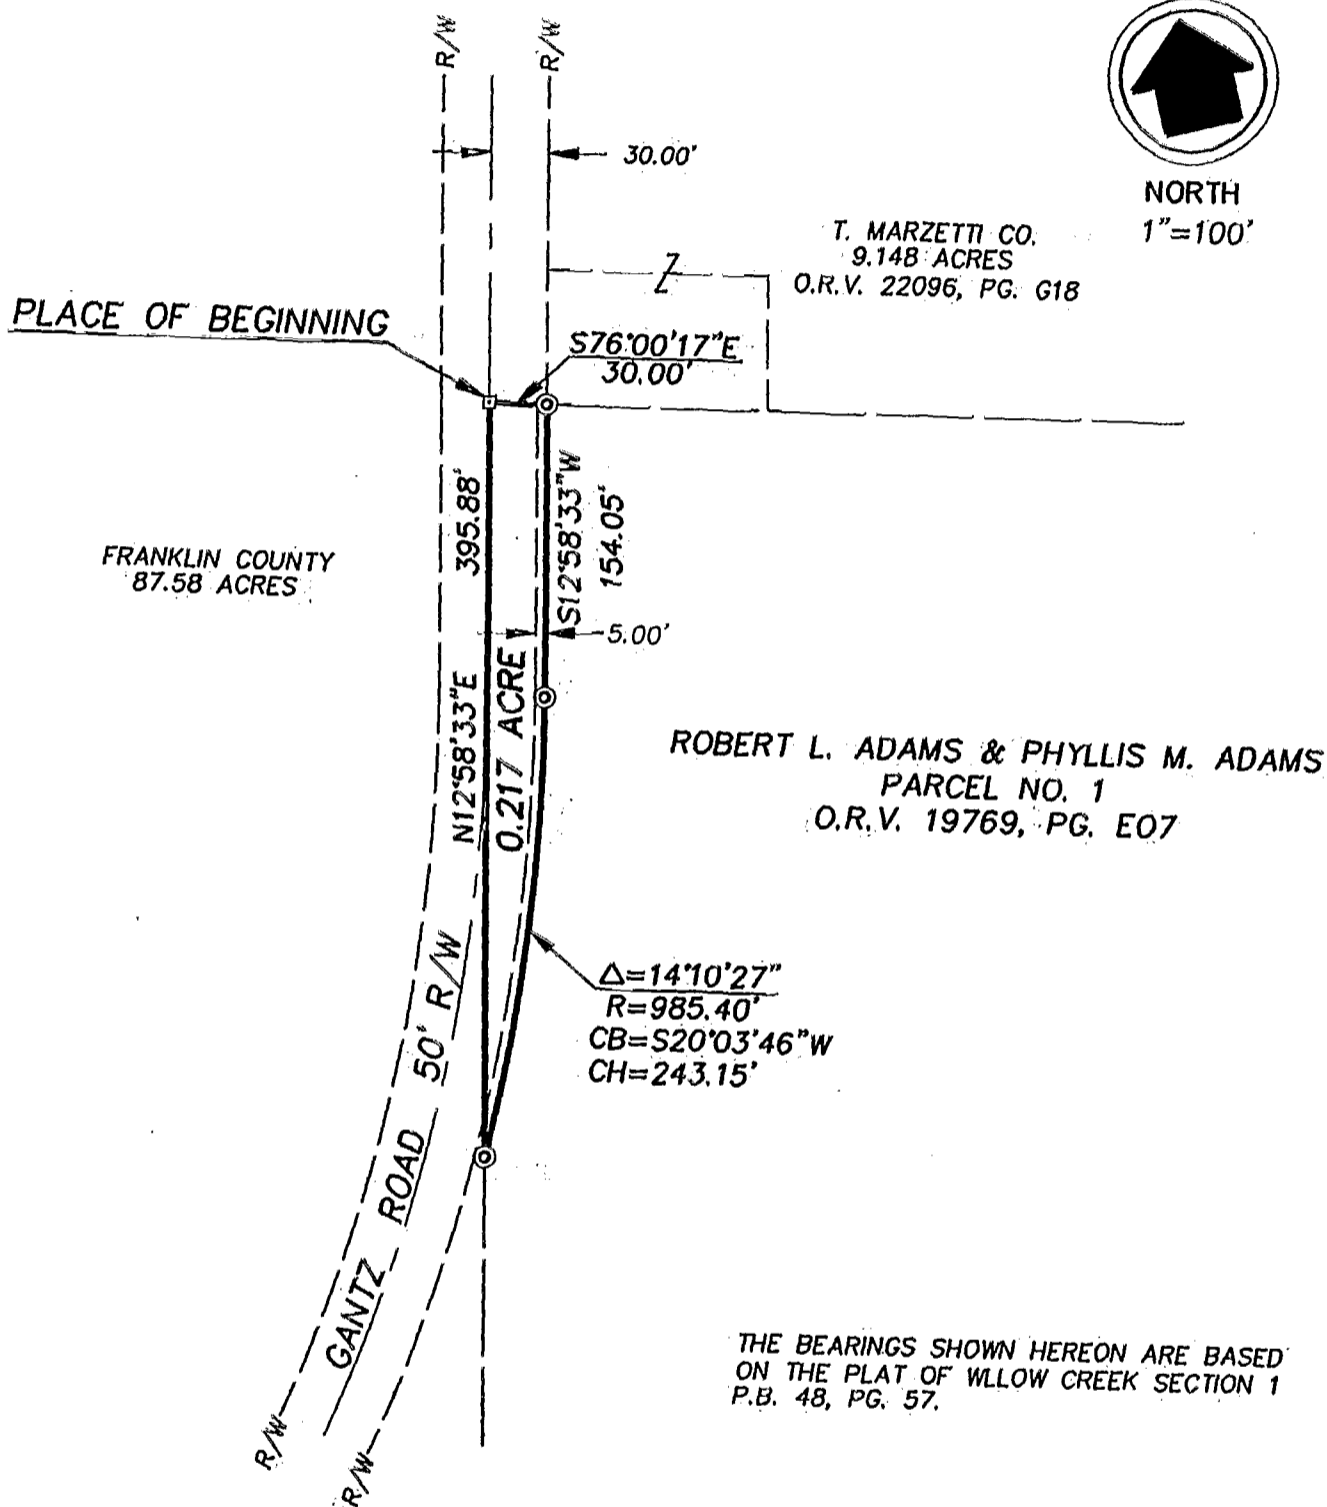

NORTH
1"=100'

LEGEND

- ⊙ IRON PIN SET
- ⊠ RAILROAD SPIKE SET

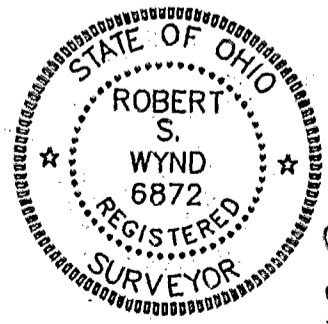

SCALE 1" = 100'

DATE 10/19/93 933132

REVISED DATES _____ JOB NUMBERS _____

SURV'D	DRAWN	CHECKED
EM	DC	BW

BY *Robert S. Wynd* #6872
REGISTERED SURVEYOR No. _____

DWG NAME: 33132

8356935

0-12-0