

M-E ENGINEERING INC.

CIVIL DIVISION

500 SOUTH FRONT STREET

COLUMBUS, OHIO 43215


PHONE (614) 469-4903

FAX (614) 469-4989

RIGHT-OF-WAY DEDICATION EXHIBIT

8:356950

FRANKLIN COUNTY
87.58 ACRES

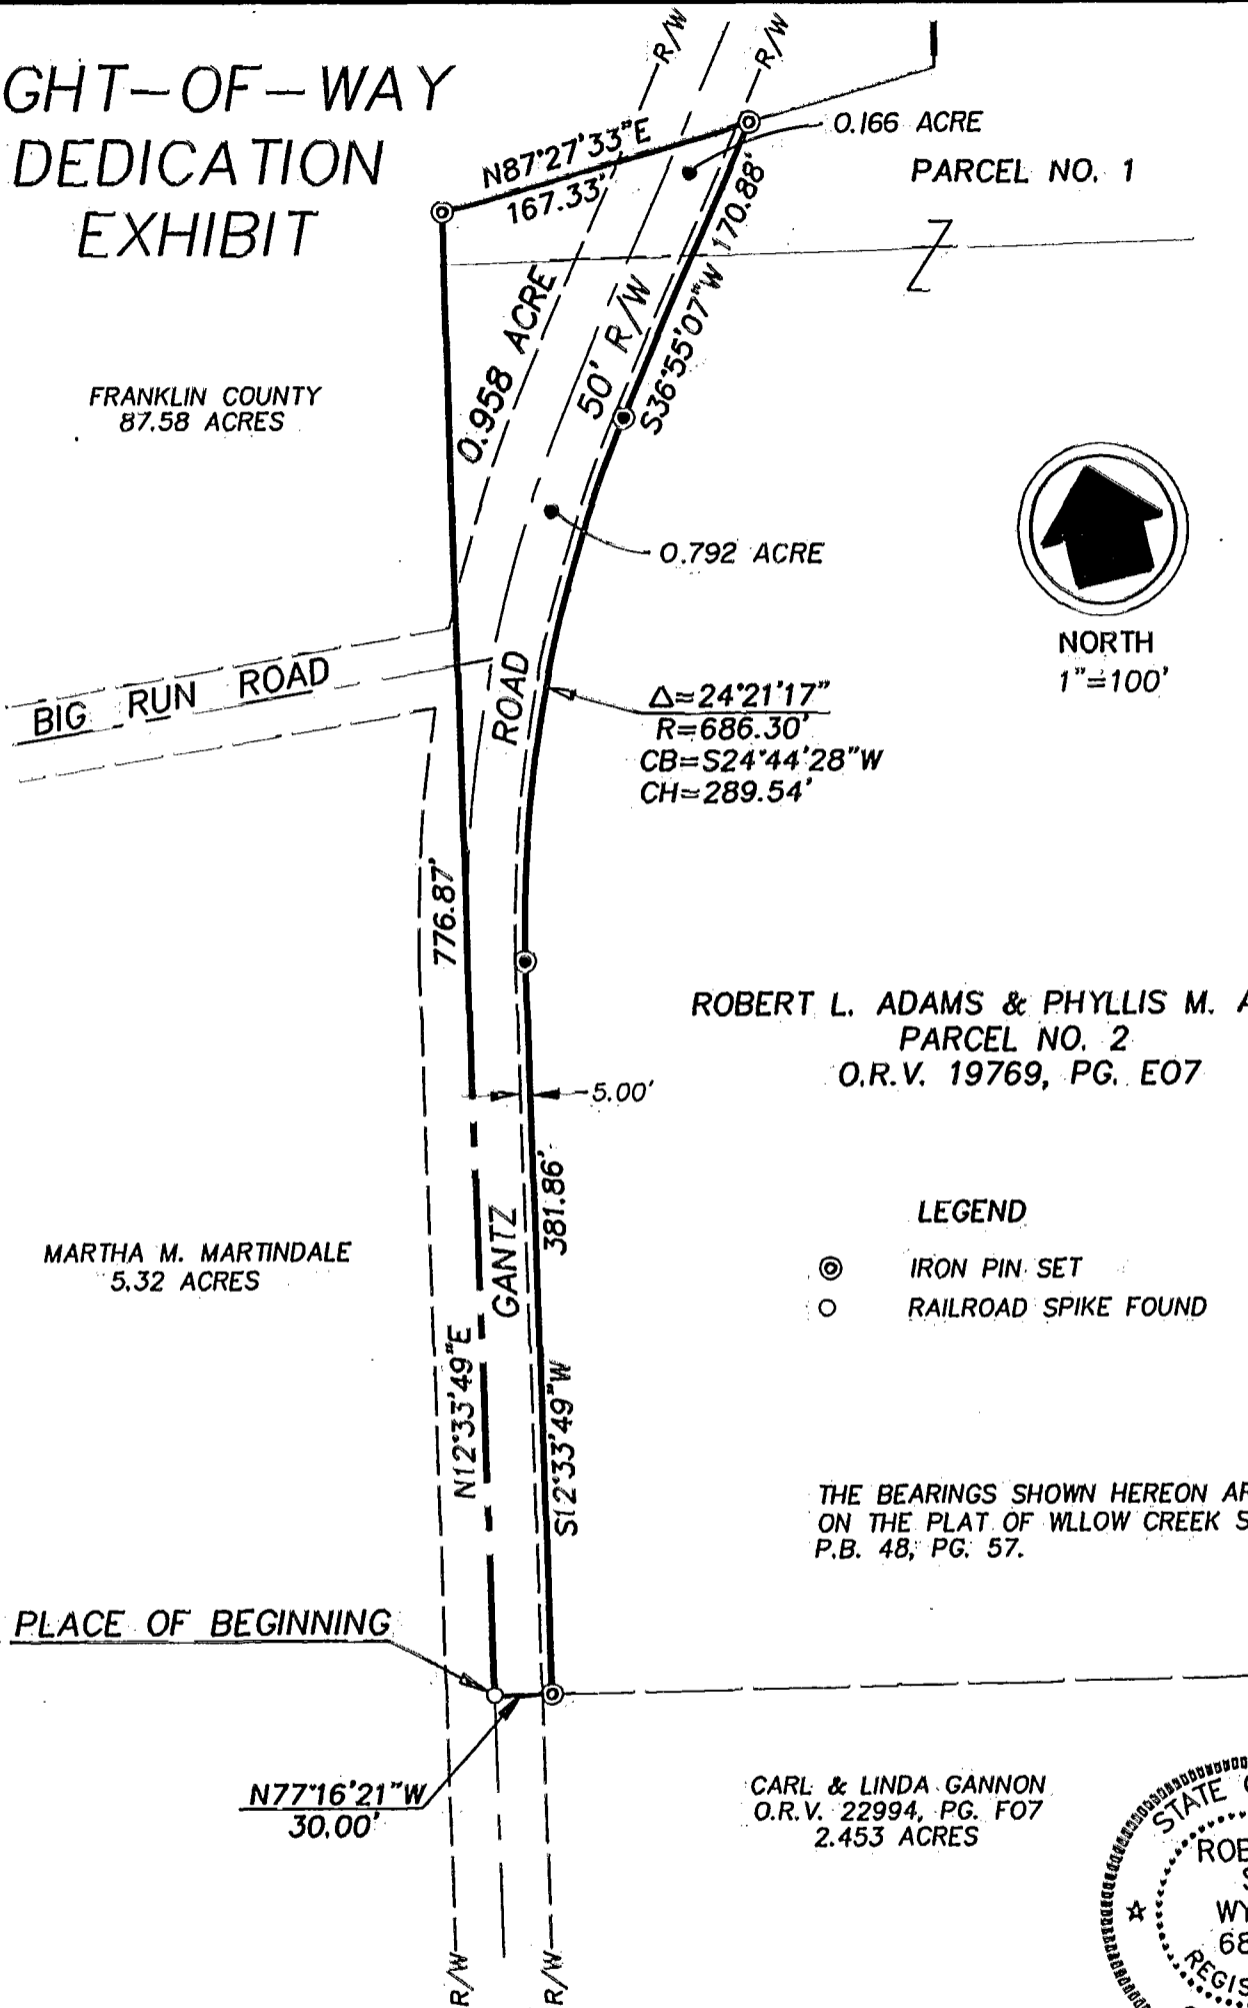

NORTH
1" = 100'

ROBERT L. ADAMS & PHYLLIS M. ADAMS
PARCEL NO. 2
O.R.V. 19769, PG. E07


LEGEND

- ⊙ IRON PIN SET
- RAILROAD SPIKE FOUND

THE BEARINGS SHOWN HEREON ARE BASED
ON THE PLAT OF WILLOW CREEK SECTION 1
P.B. 48, PG. 57.

MARTHA M. MARTINDALE
5.32 ACRES

CARL & LINDA GANNON
O.R.V. 22994, PG. F07
2.453 ACRES

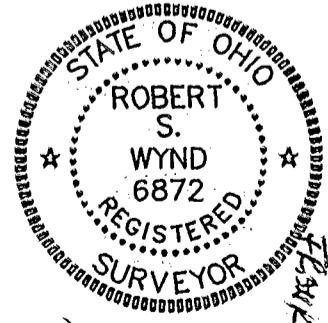

C-210
FRANKLIN COUNTY

SCALE 1" = 100'

DATE 10/19/93	933132
REVISED DATES	JOB NUMBERS
1/24/94	SUBAREAS

SURV'D	DRAWN	CHECKED
EM	DC	BW

BY Robert S. Wynd #6872
REGISTERED SURVEYOR No.

DWG NAME: 33132