


# M-E CIVIL ENGINEERING INC.

635 BROOKSEGE BOULEVARD  
 WESTERVILLE, OHIO 43081  
 PHONE (614) 818-4900  
 FAX (614) 818-4901




NORTH  
 1"=100'

## RIGHT-OF-WAY DEDICATION EXHIBIT

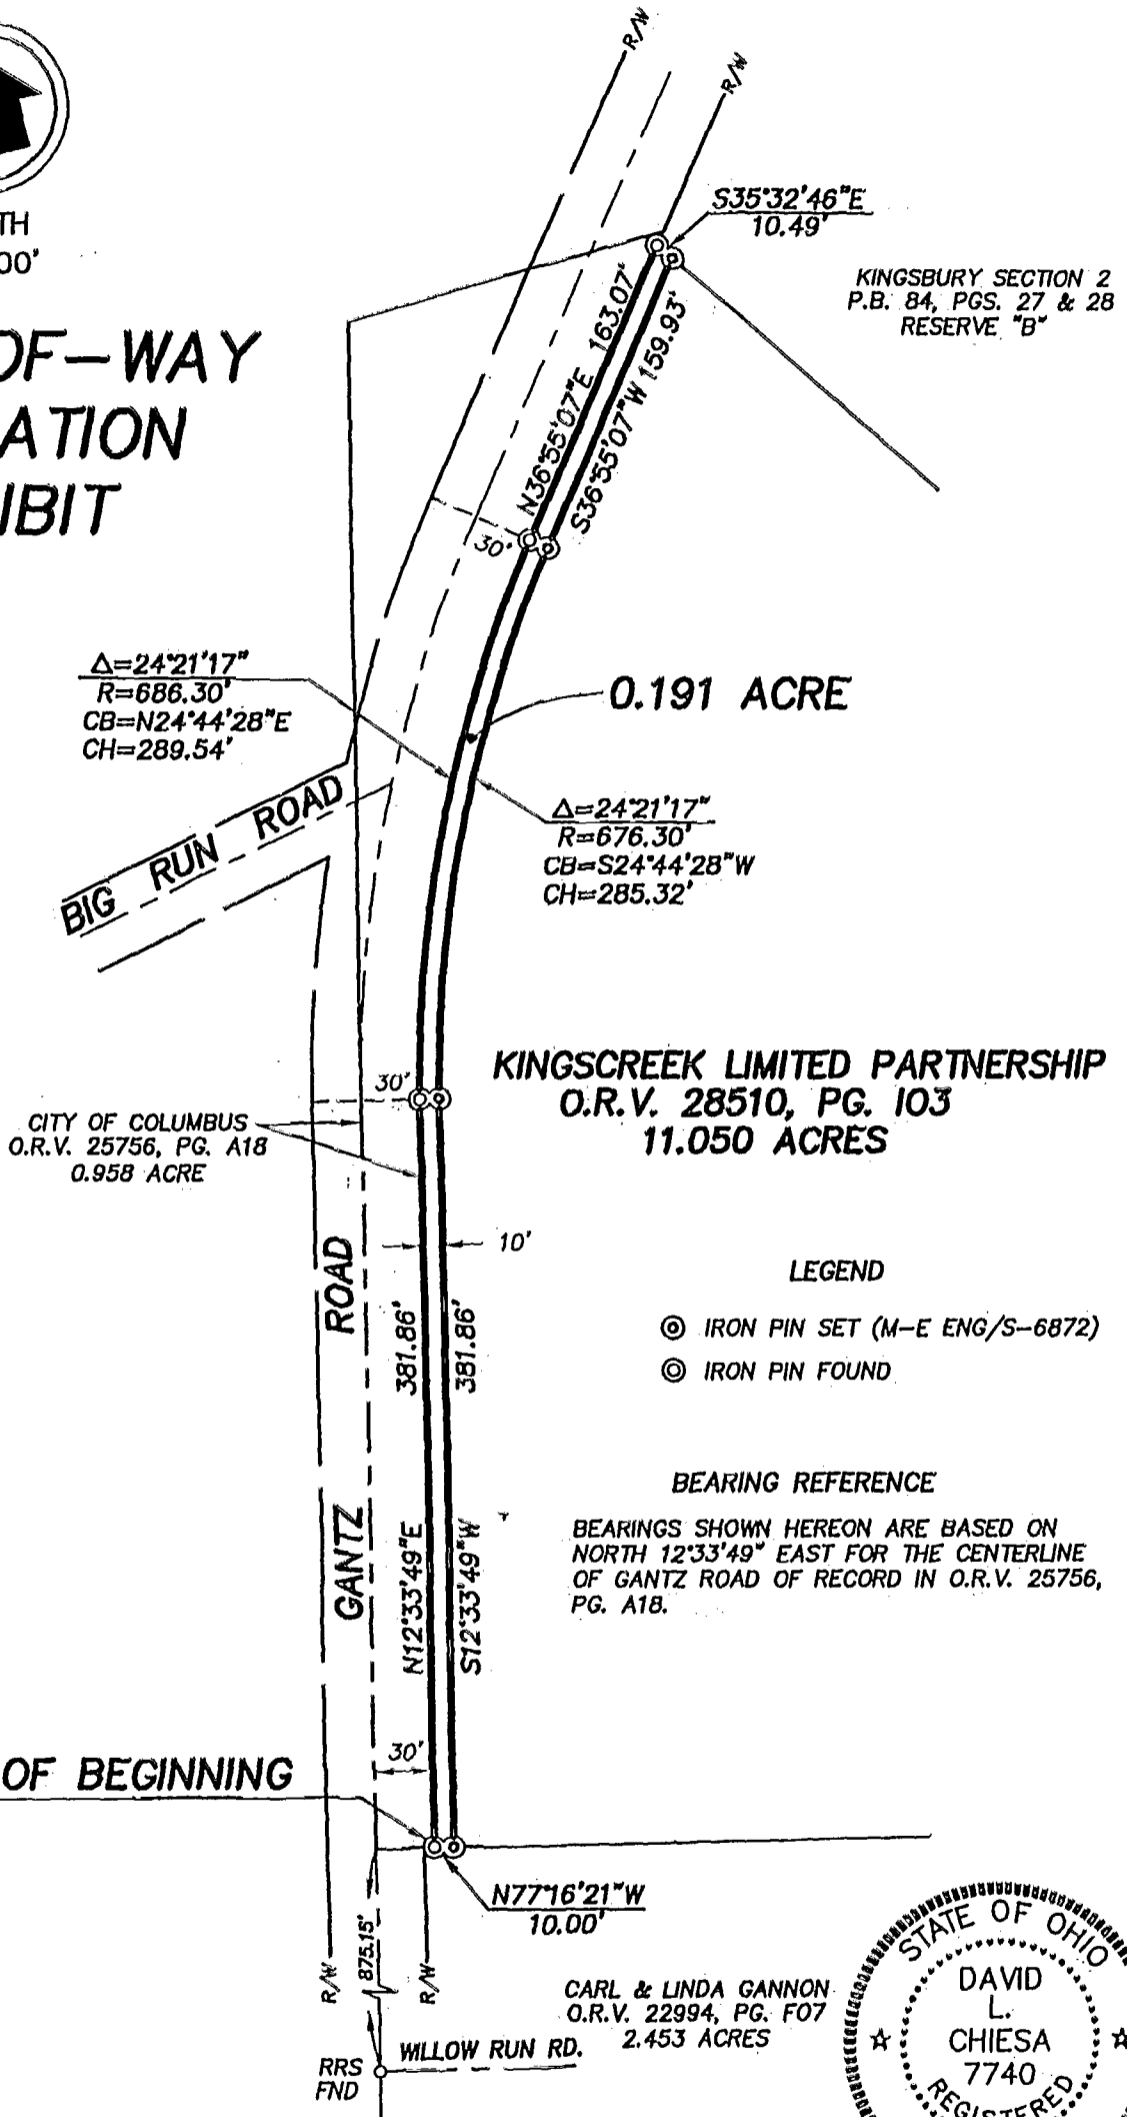

PLACE OF BEGINNING

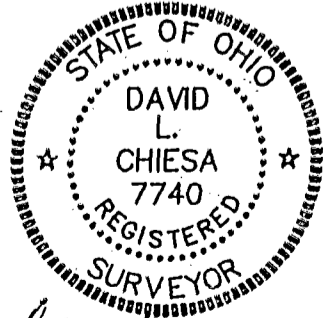

FRANKLIN 81 356 9500

CARL & LINDA GANNON  
 O.R.V. 22994, PG. F07  
 2.453 ACRES

DATE 7/24/97	963097
REVISED DATES	JOB NUMBERS

SCALE 1"= 100'

SURVD	DRAWN	CHECKED
JK	DC	DC

BY *David Chiesa* 7740  
 REGISTERED SURVEYOR No.

DWG NAME: RWEX