

HOCKADEN AND ASSOCIATES, INC.

CONSULTING ENGINEERS


883 N. CASSADY AVENUE
COLUMBUS, OHIO 43219

(614) 252-0993


SITUATED IN THE STATE OF OHIO, COUNTY OF FRANKLIN, CITY OF COLUMBUS, VIRGINIA MILITARY SURVEY No. 424, BEING 1.450 ACRES OF LAND COMPRISED OF 1.175 ACRES OUT OF LOT 5, AND 0.275 ACRE OUT OF LOT 6, AS DESCRIBED IN TRACT No. 2 IN A DEED TO JOHN G. BROWN AND ROBERT WILLIAM BROWN, OF RECORD IN OFFICIAL RECORD VOLUME 00430 F20, RECORDER'S OFFICE, FRANKLIN COUNTY, OHIO.

ANTHONY J. RUPPERSBERG III
AND CAROLYN L. RUPPERSBERG
13.618 AC., O.R.V. 03805 J07
S 12° 21' 00" W

LEGEND
O - IRON PIN

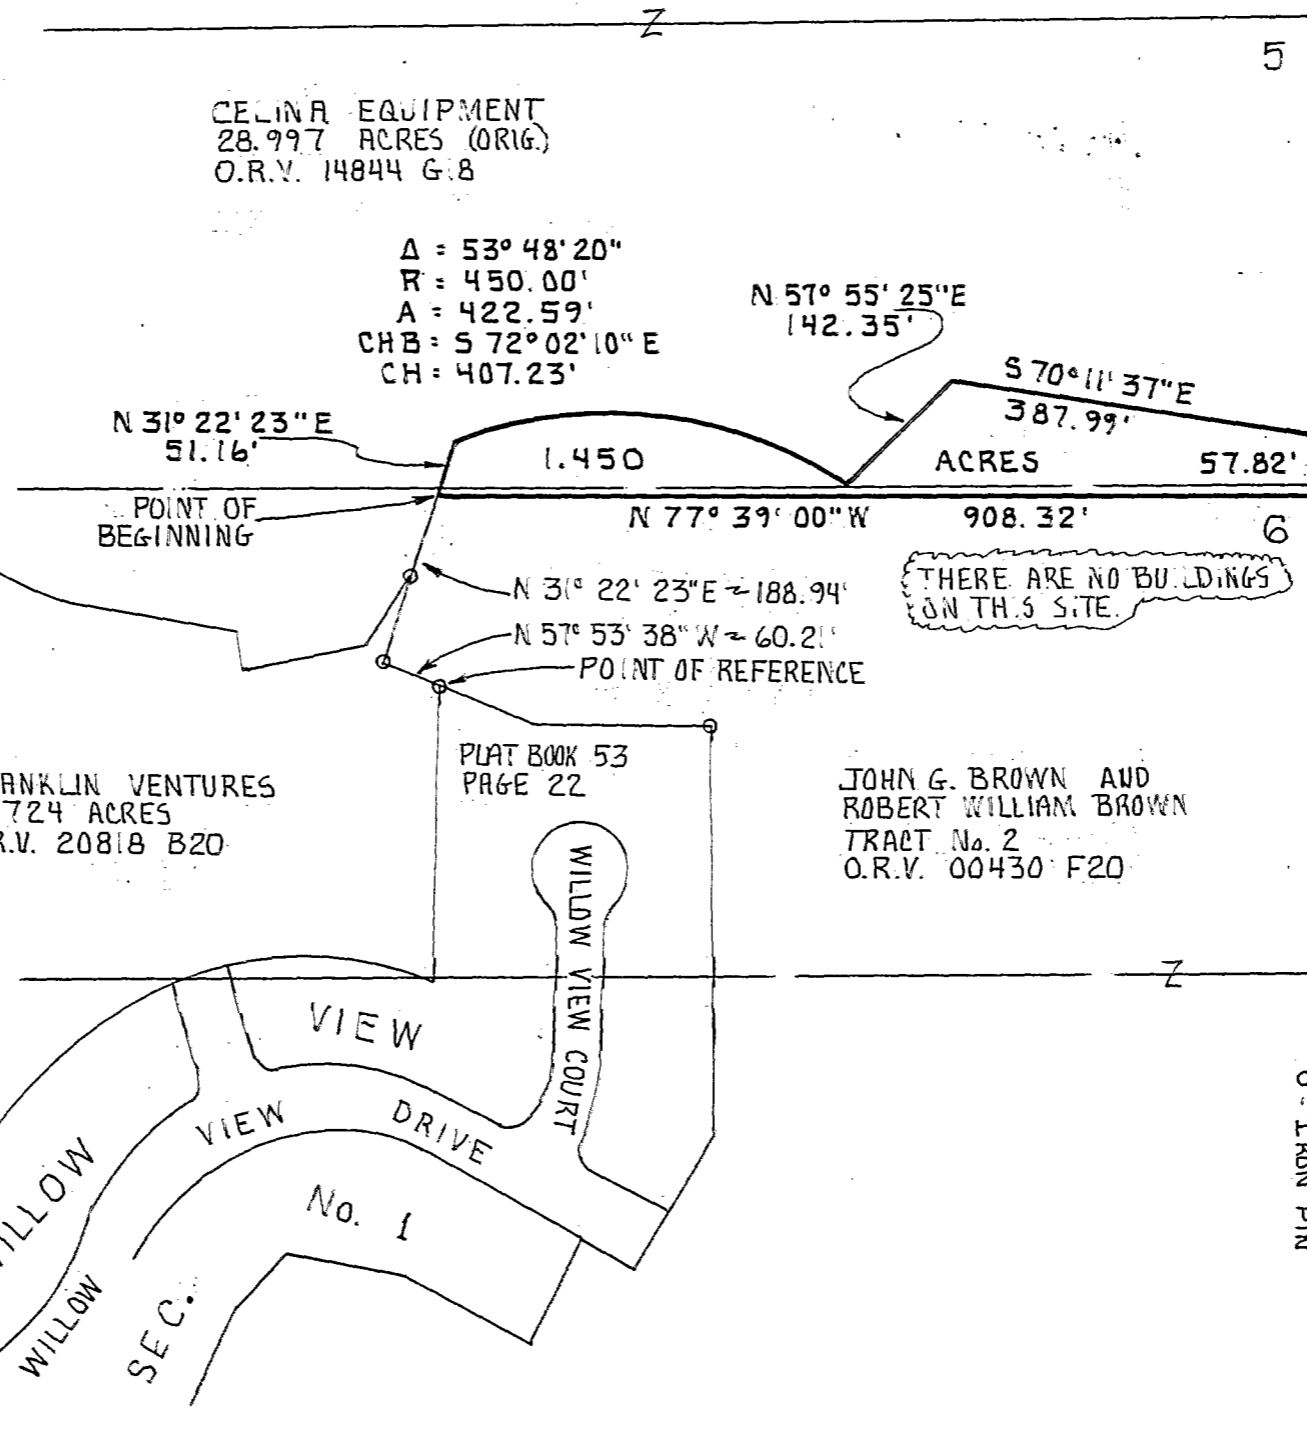

THE BASIS OF BEARING FOR THIS PLAT IS THE SAME AS "WILLOW VIEW, SEC N&1," A SUBDIVISION, OF RECORD IN PLAT BOOK 53, PAGE 22, RECORDER'S OFFICE, FRANKLIN COUNTY, OHIO.

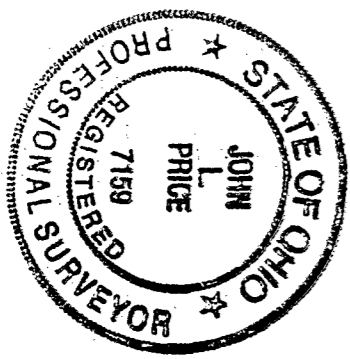

SCALE 1" = 200'

SURV'D.	DRAWN	CHECKED
	J.L.P.	

DATE: 1-14-93

REVISED DATES

39845

ORDER NUMBERS

HOCKADEN AND ASSOCIATES, INC.

CONSULTING ENGINEERS

BY: *John L. Price* REGISTERED SURVEYOR 1/15/93

0-21-E

8 956957