


OHIO WOOL GROWERS COOPERATIVE ASS'N.

C-55-C

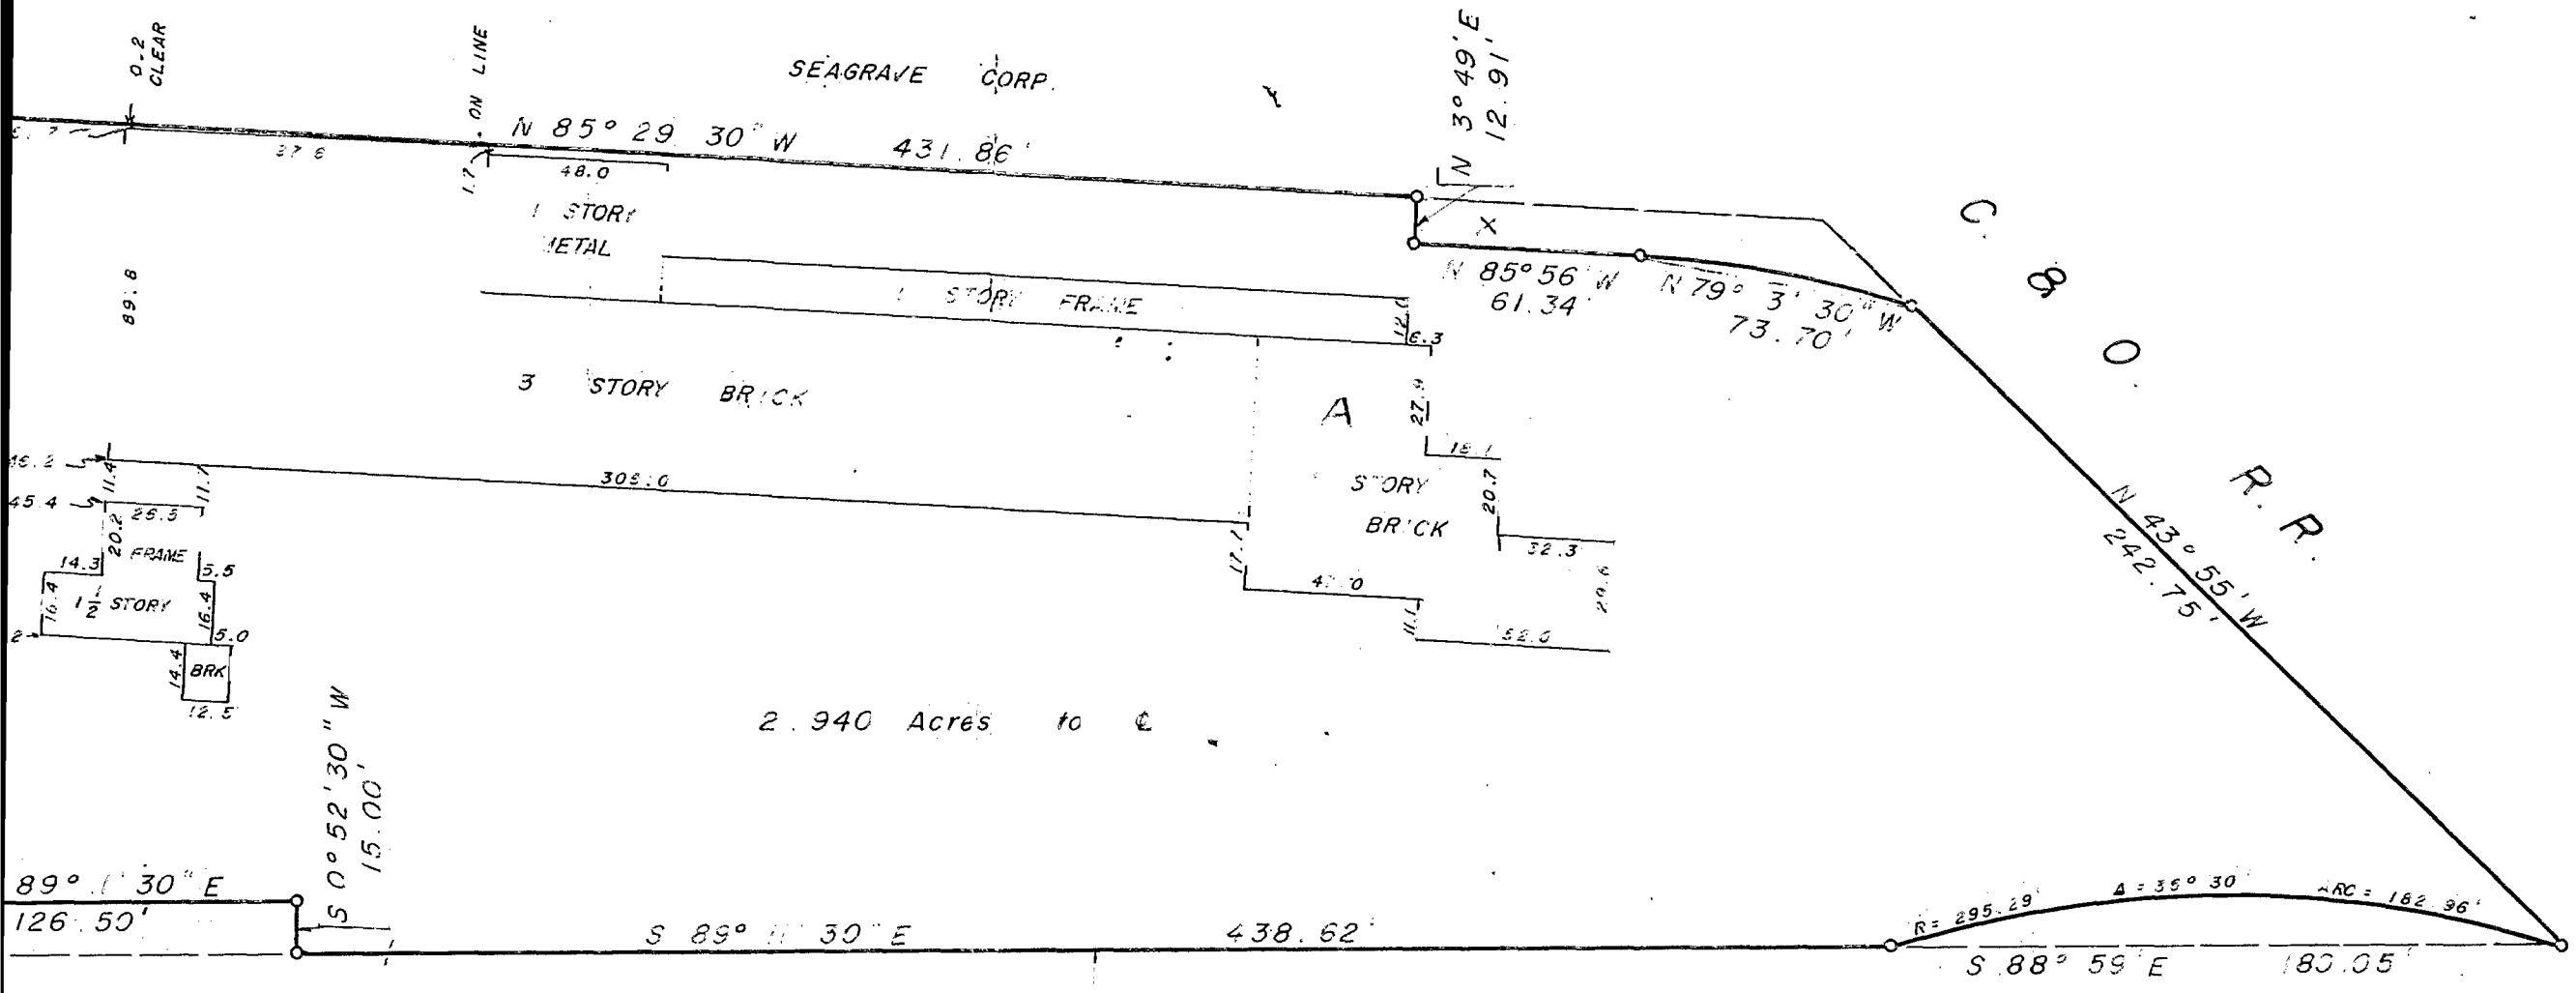

R. SHAMAN

G. P. HAMMERLEIN

2180 120 074 087 E A 6 H 5 7 1957 0550 003

SCALE 1" = 50'

JUNE 13, 1957