


18435 7025

MYERS SURVEYING Co.

2740 East Main Street, Columbus 43209 (Bexley), Ohio


Survey of a 7.100 Ac. tract, part of Lot 5 of
"Columbus Commerce Center" (R.B. 45, Pg. 48, Recorder's
Office, Franklin County, Ohio), located in the City of
Columbus, Franklin County, Ohio, for...

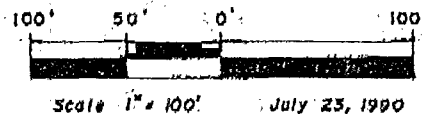


M. P. Dory Company

INTEGRITY DRIVE SOUTH

7.100 AC.

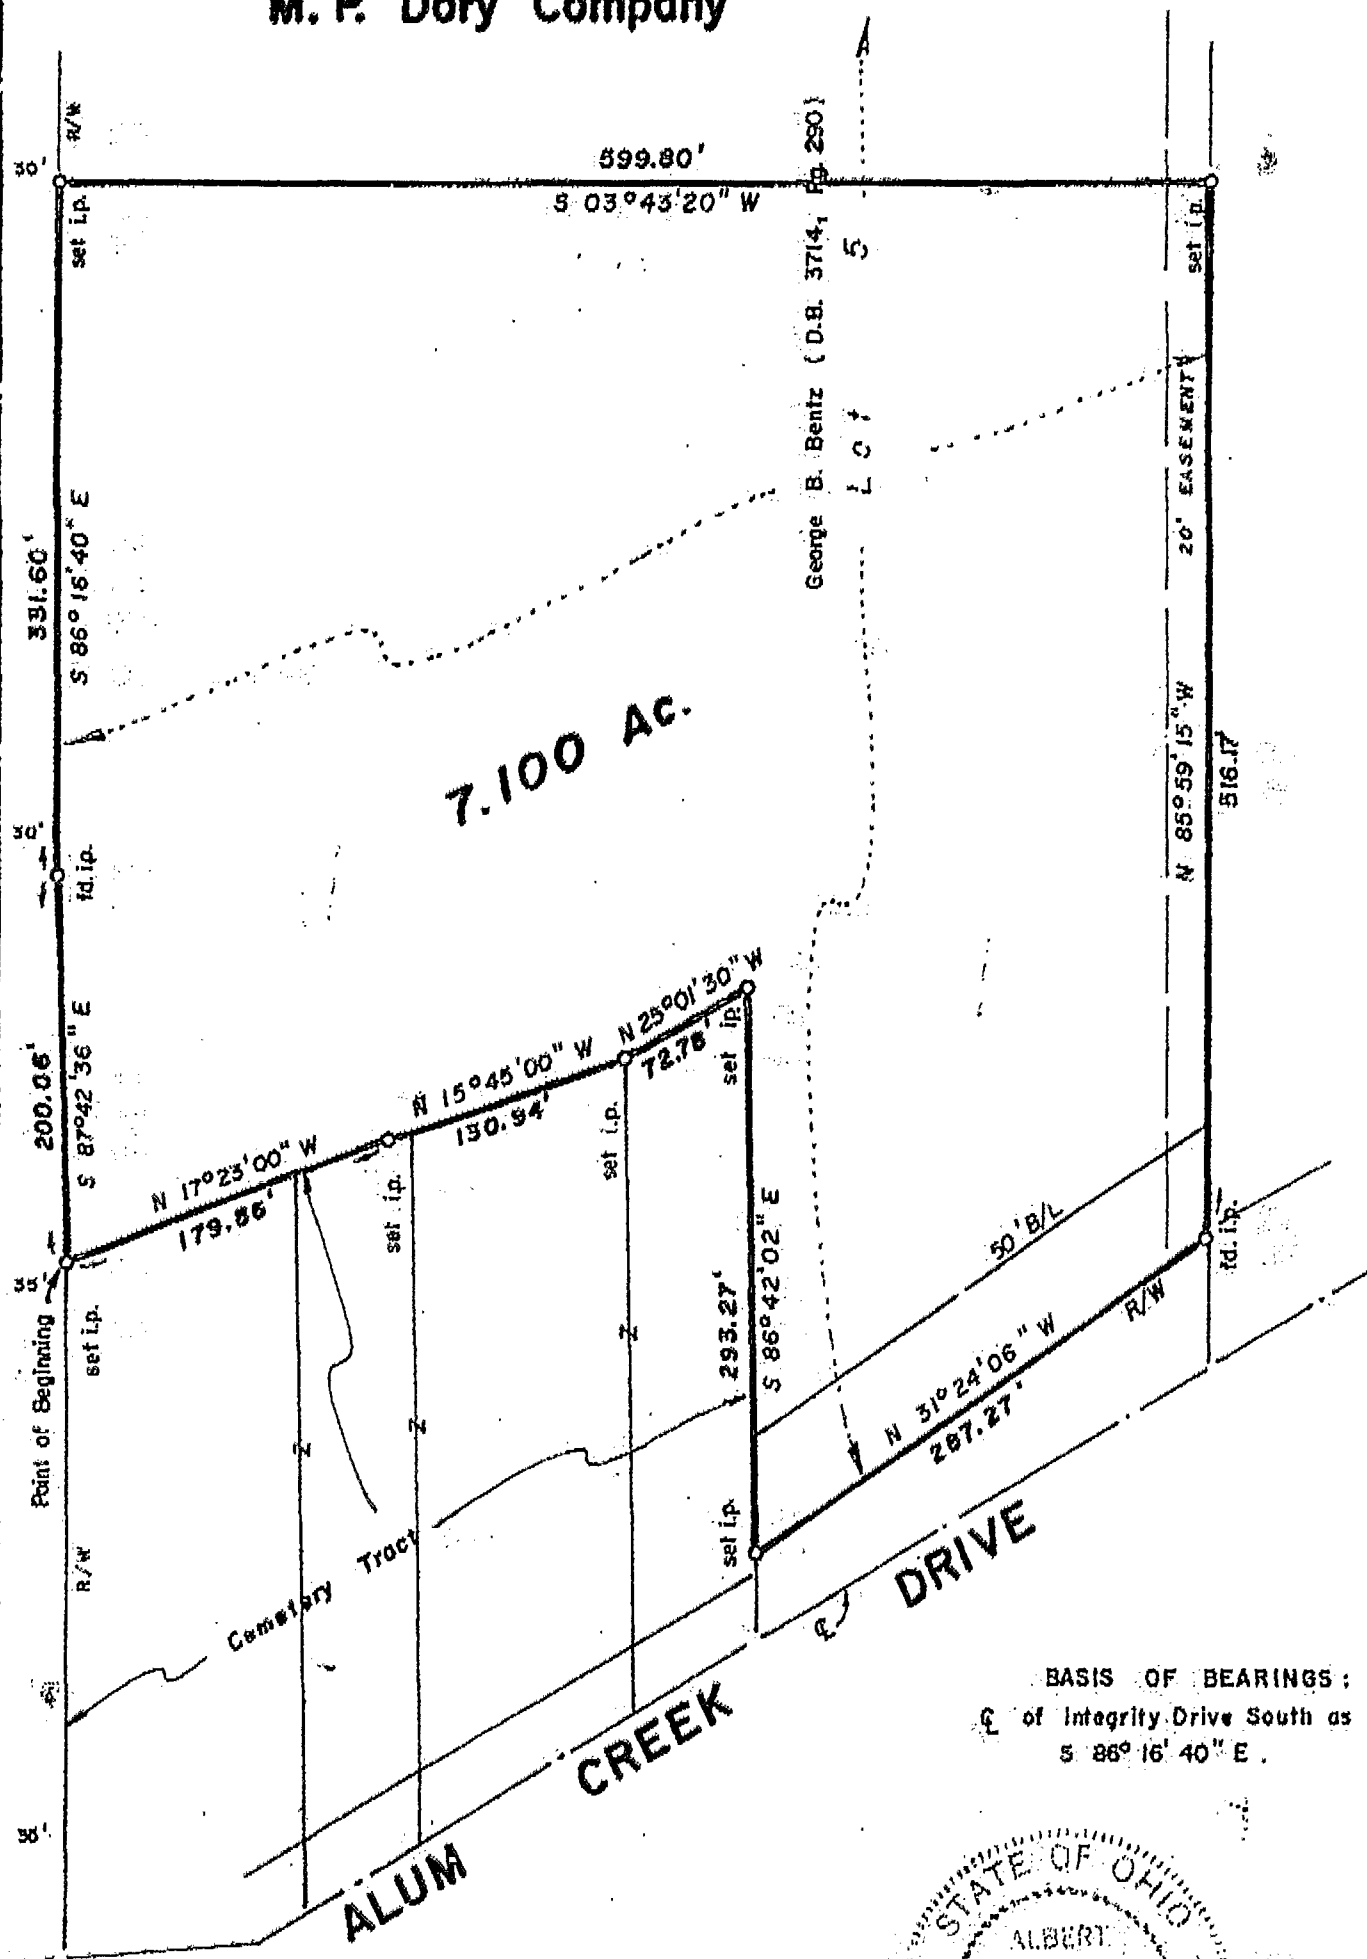

BASIS OF BEARINGS:
of Integrity Drive South as
S 86° 16' 40" E.

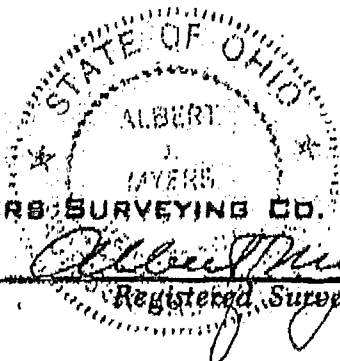

I hereby certify that the foregoing plat was prepared from an actual survey of the premises in July, 1990 and is correct to the best of my knowledge. Iron pipes set are 30"x 1" O.D. with orange plastic caps stamped "RS. 6579."

7-252-B