


81166850
 81106825
 81356850

JACKSON 1 VAP


O-32-F

3/10

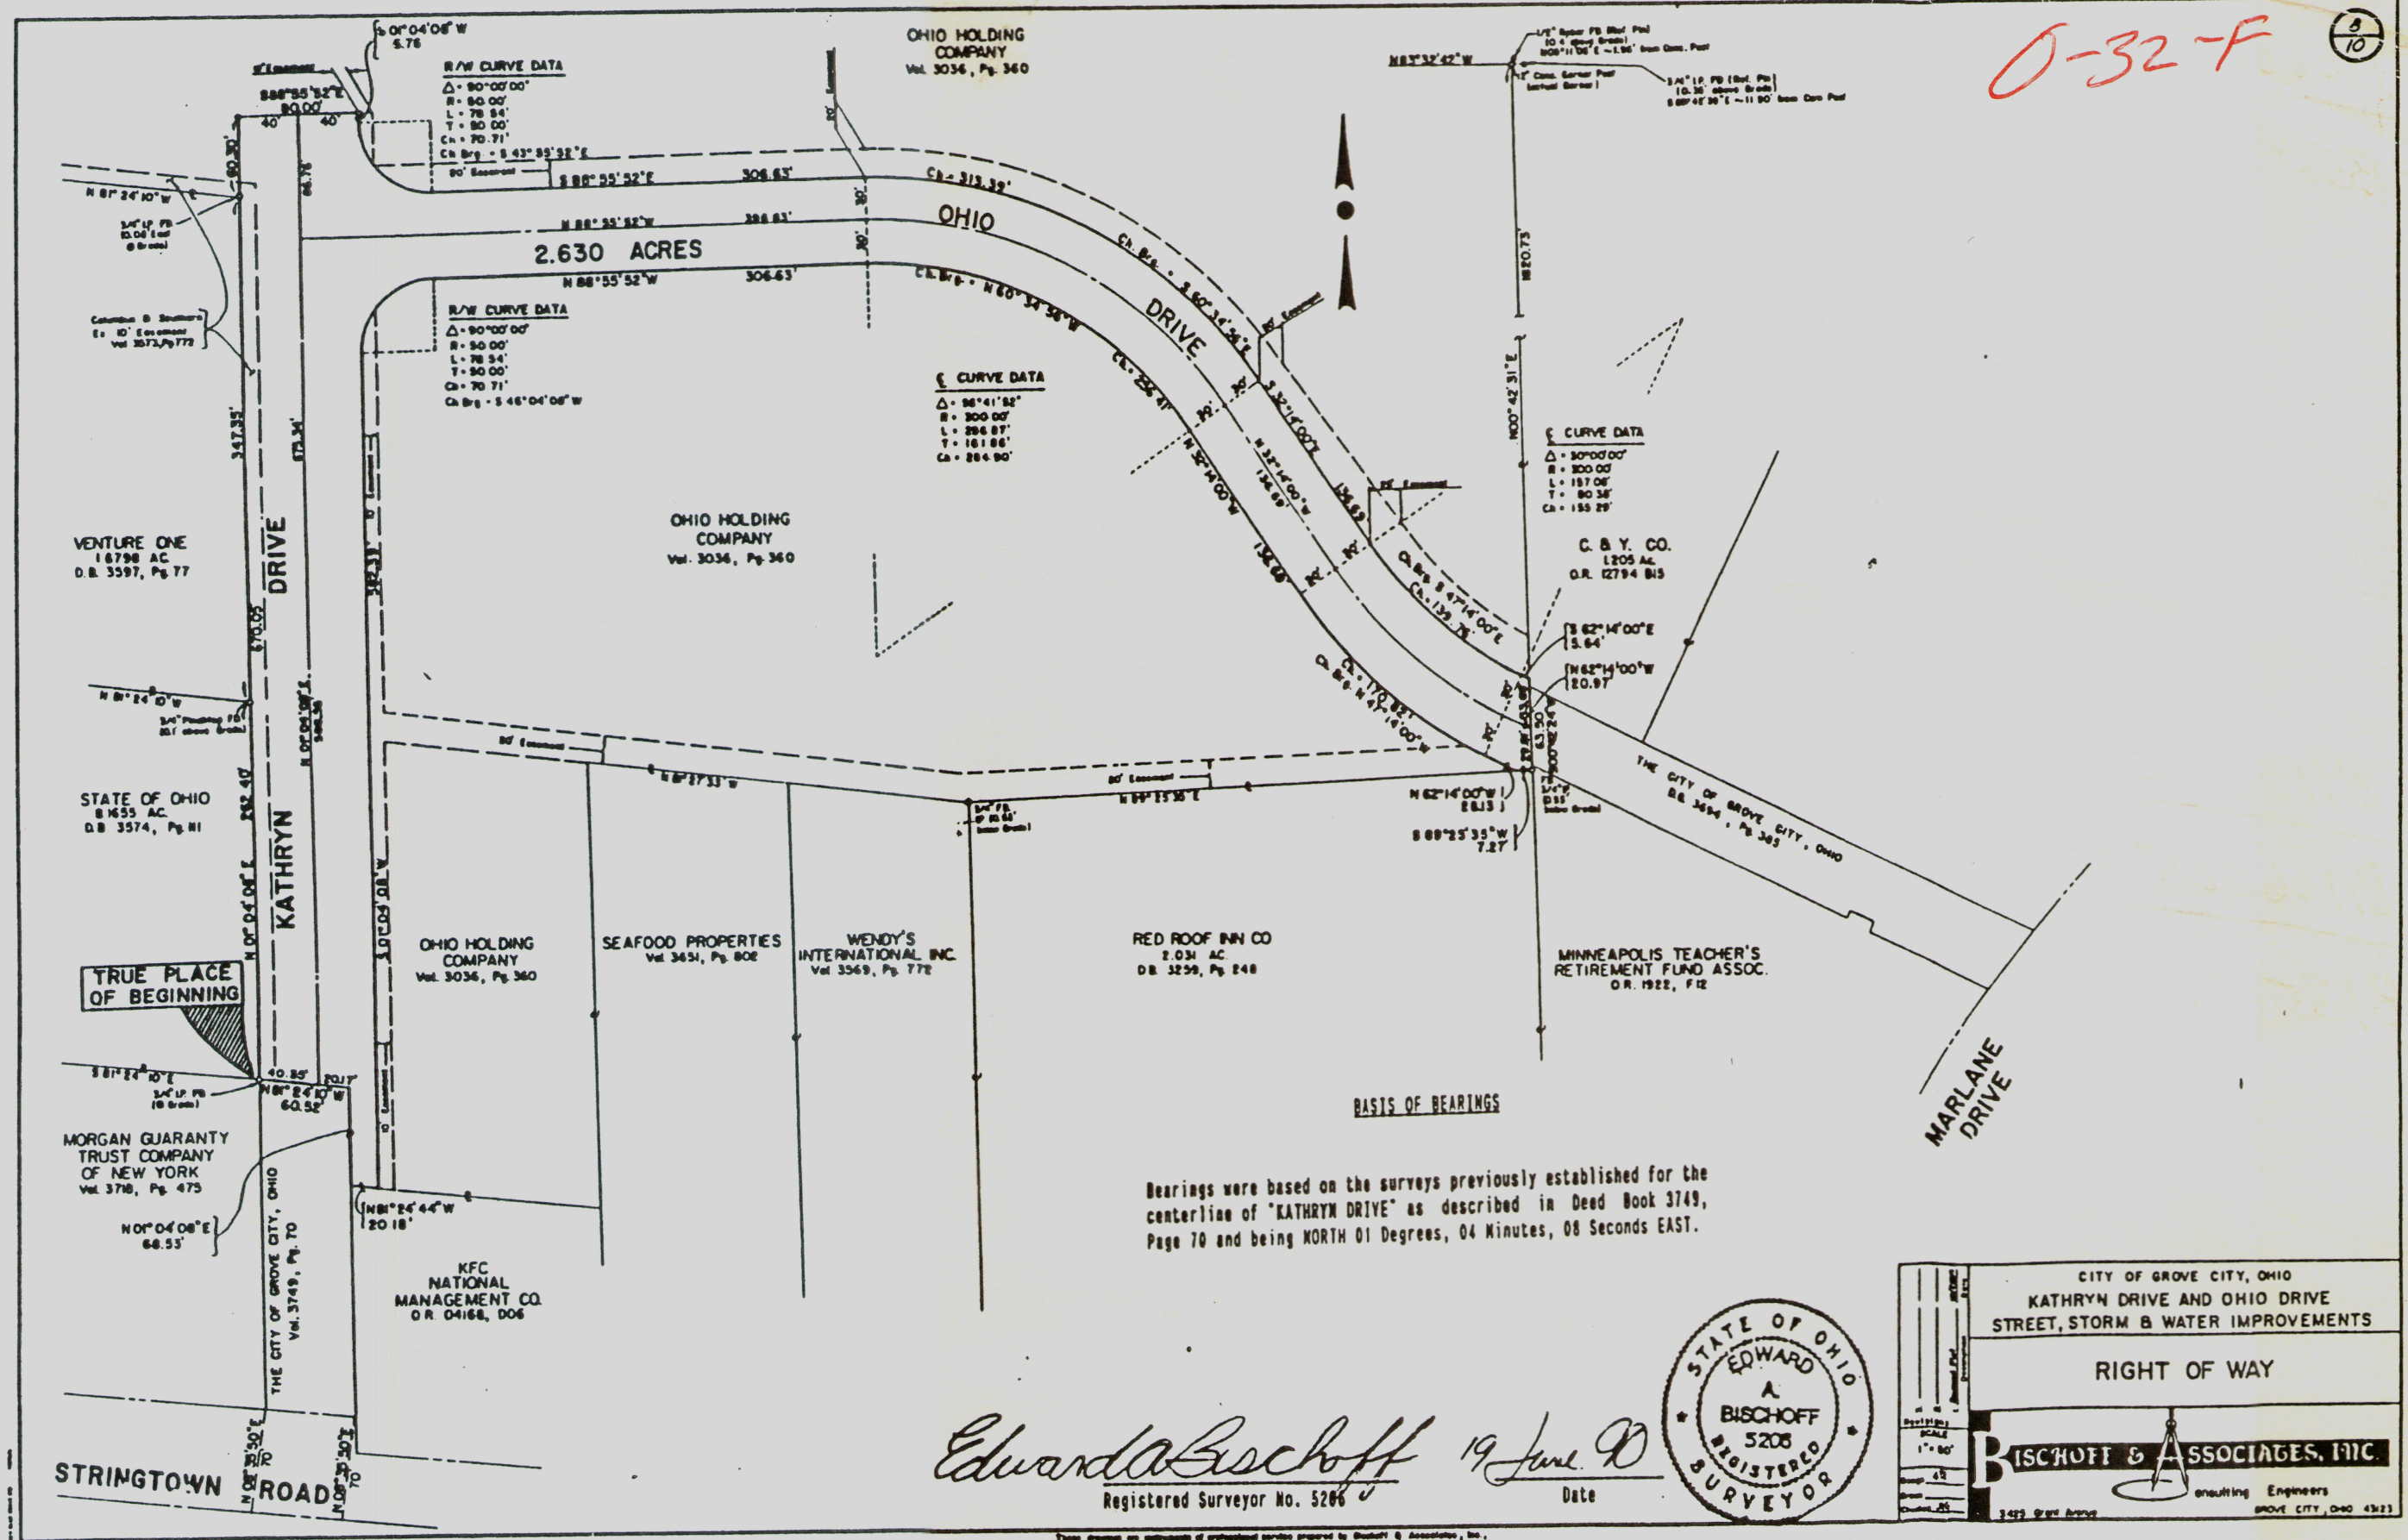

Bearings were based on the surveys previously established for the centerline of "KATHRYN DRIVE" as described in Dead Book 3749, Page 70 and being NORTH 01 Degrees, 04 Minutes, 08 Seconds EAST.

Edward A. Bischoff 19 June 90
 Registered Surveyor No. 5206 Date

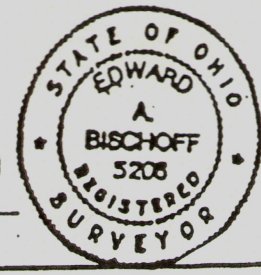

CITY OF GROVE CITY, OHIO	
KATHRYN DRIVE AND OHIO DRIVE STREET, STORM & WATER IMPROVEMENTS	
RIGHT OF WAY	
BISCHOFF & ASSOCIATES, INC.	
Consulting Engineers 5455 West Avenue Grove City, Ohio 43123	

h-27 P