


# M-E CIVIL ENGINEERING INC.

500 SOUTH FRONT STREET  
 COLUMBUS, OHIO 43215  
 PHONE (614) 469-4903  
 FAX (614) 469-4989


## LOT SPLIT EXHIBIT LOTS 6 AND 7 TUTTLE CROSSING



NORTH

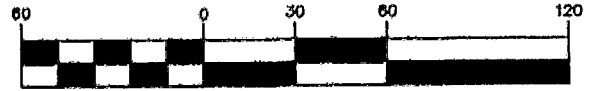

( IN FEET )  
 1 inch = 60 ft.

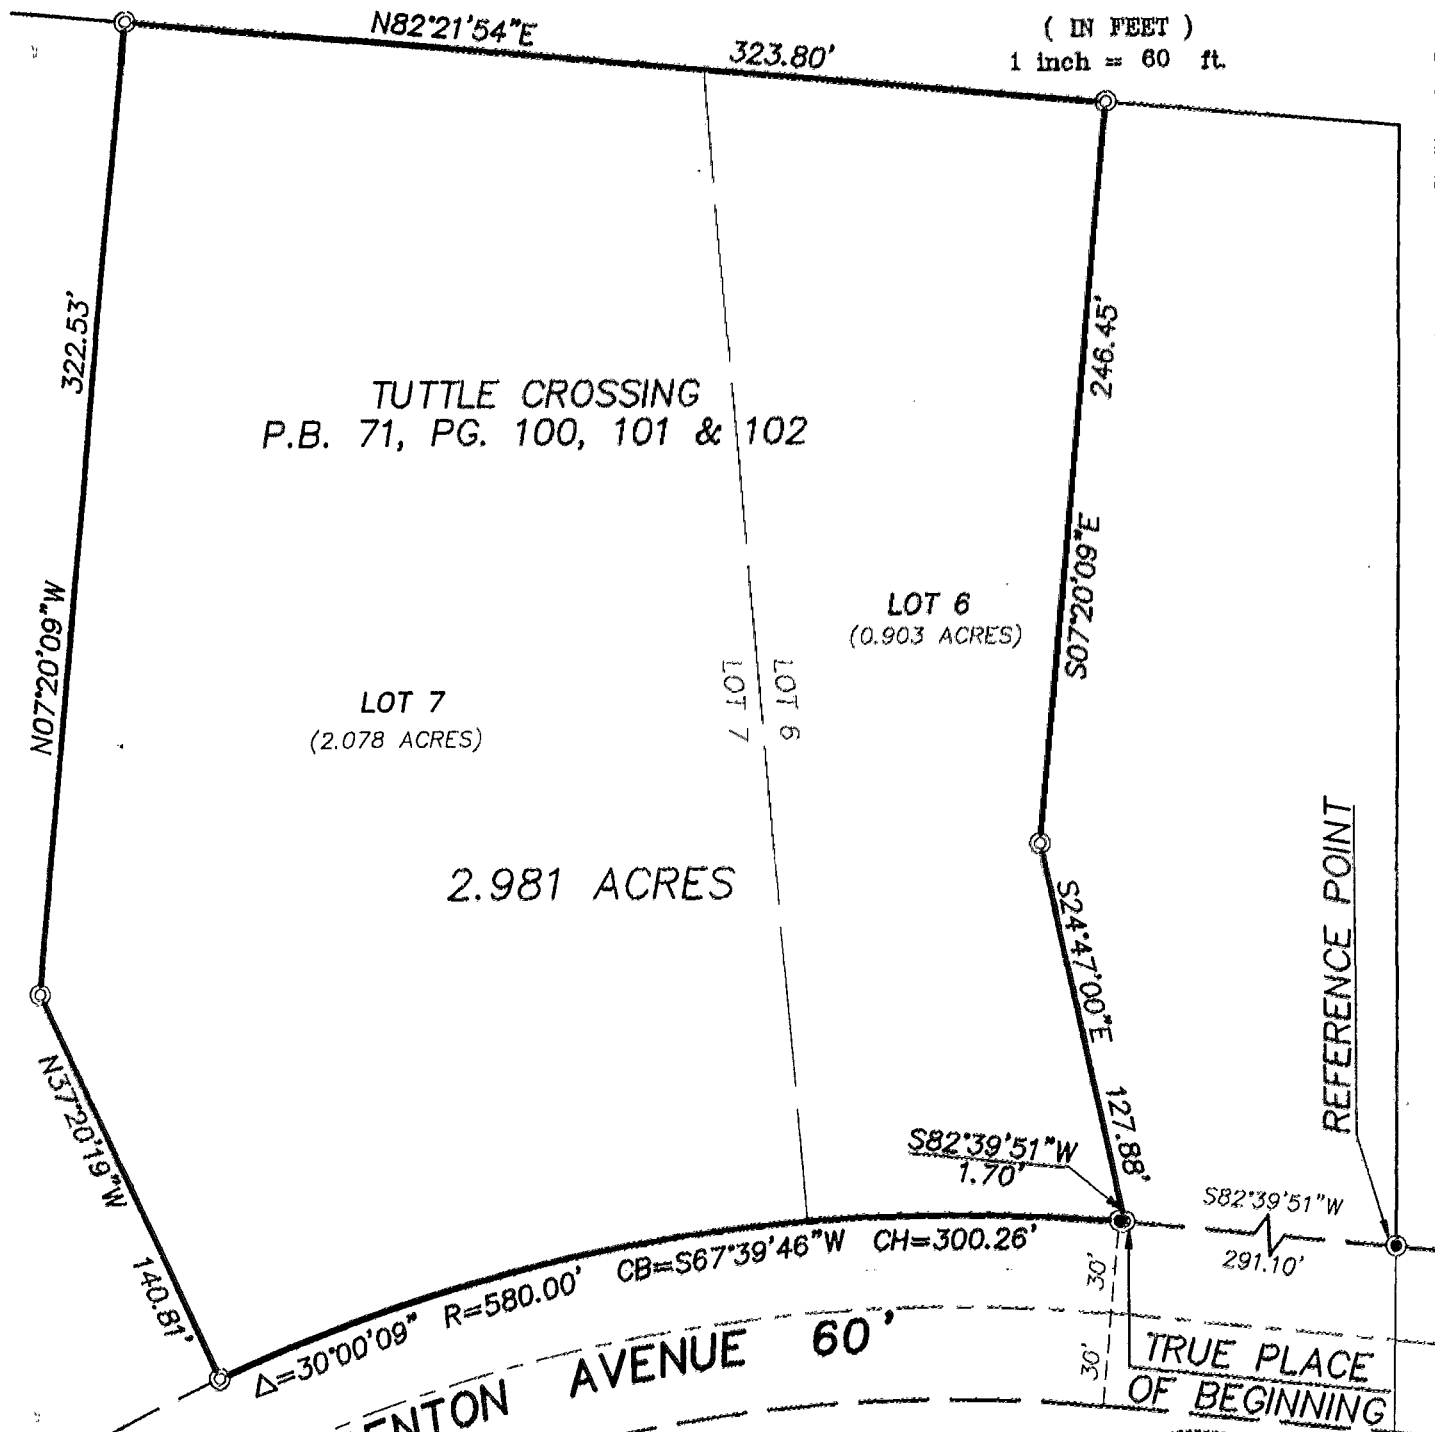

TUTTLE CROSSING  
 P.B. 71, PG. 100, 101 & 102

LOT 7  
 (2.078 ACRES)

LOT 6  
 (0.903 ACRES)

2.981 ACRES

- ⊙ IRON PIN SET (M-E ENG)
- IRON PIN FOUND (1" PIPE)

BEARINGS HEREON ARE BASED ON A BEARING OF  
 SOUTH  $82^{\circ}39'51''$  WEST FOR BRADENTON AVENUE  
 AS SHOWN ON THE REFERENCED PLAT "TUTTLE  
 CROSSING".



SCALE 1" = 60'

DATE 10/8/96 963206  
 REVISED DATES \_\_\_\_\_ JOB NUMBERS \_\_\_\_\_

SURVD	DRAWN	CHECKED
MM	DC	

BY David L. Chiesa 7740  
 REGISTERED SURVEYOR No. \_\_\_\_\_

WASHINGTON 179107525