


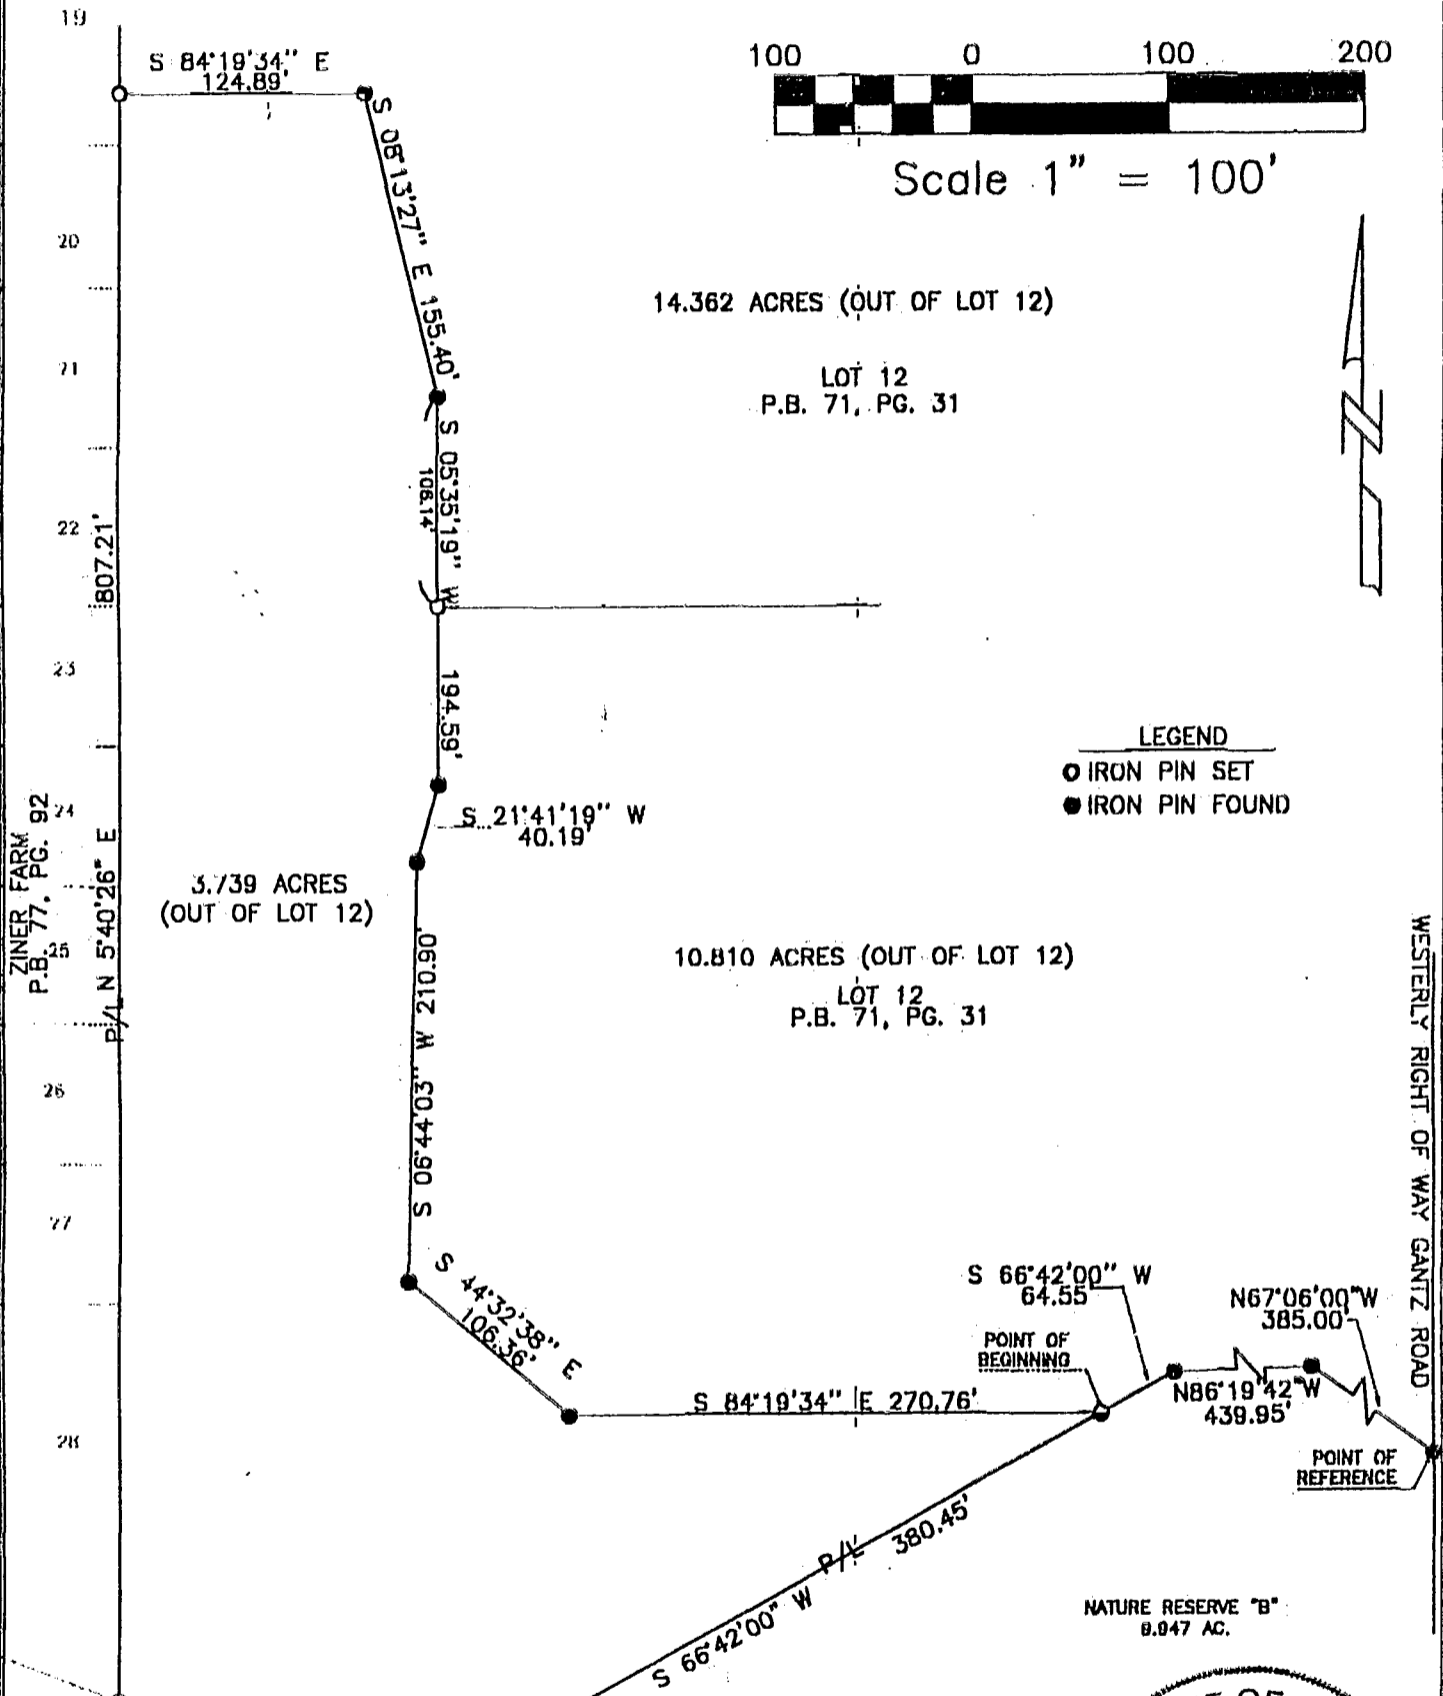


**FRANKLIN CONSULTANTS, INC.**  
 2999 EAST DUBLIN-GRANVILLE ROAD  
 COLUMBUS, OHIO 43231  
 (614) 891-8000 FAX: (614) 891-8003

**3.739 ACRE EXHIBIT**

SITUATED IN THE STATE OF OHIO, COUNTY OF FRANKLIN, CITY OF GROVE CITY  
 IN VIRGINIA MILITARY SURVEY NO. 6839.



FRANKLIN CONSULTANTS, INC.  
*Douglas R. Hock*  
 DOUGLAS/HOCK P.S. NO. 7661

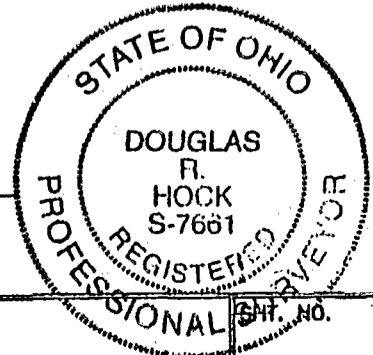

DRAWN BY: N.G.G.	PROJECT	SHT. NAME	SHT. NO.
DATE: 7-31-98			1 OF 1
DWG. NO.: 835			
APPROVED BY: D.R.H.			

80 856 875