

HOCKADEN AND ASSOCIATES, INC.

CONSULTING ENGINEERS



883 N. CASSADY AVENUE

COLUMBUS, OHIO 43219

(614) 252-0993

3/6/93
8160925

SITUATED IN THE STATE OF OHIO
COUNTY OF FRANKLIN CITY OF COLS.
MILITARY SURVEY NO. 424

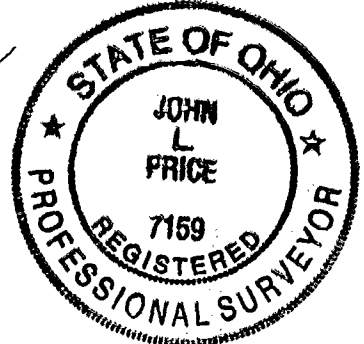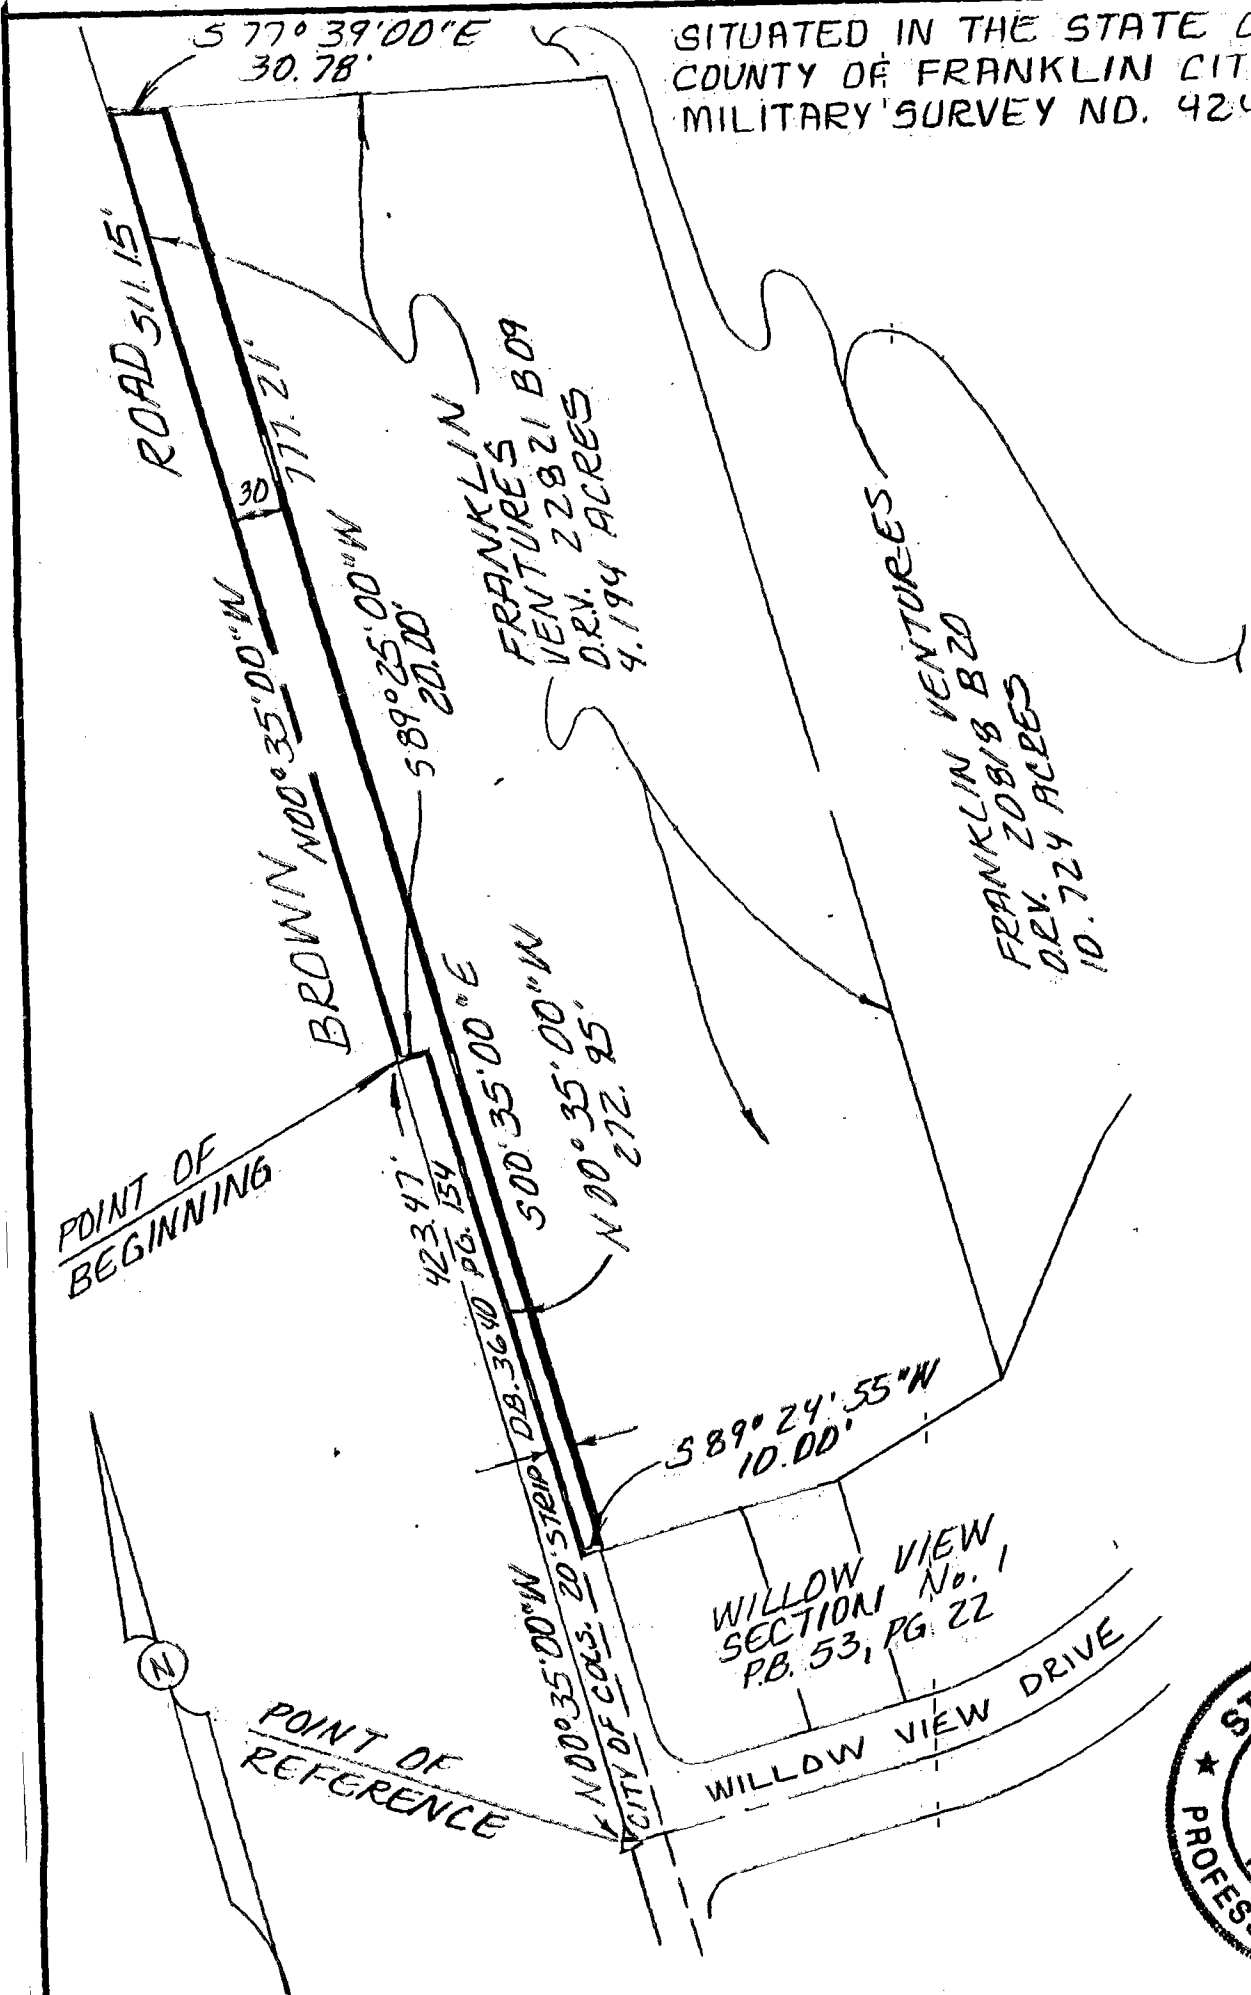

FOR THE PURPOSE OF THIS PLAT THE BEARING REFERENCE USED IS THE SAME AS DELINEATED UPON THE RECORD PLAT "WILLOW VIEW, SECTION NO. 1", OF RECORD IN PLAT BOOK 53, PAGE 22, RECORDER'S OFFICE, FRANKLIN COUNTY, OHIO.

HOCKADEN AND ASSOCIATES, INC.
CONSULTING ENGINEERS

SCALE 1" = 100'

DATE: 7-6-93

ORDER NUMBERS

SURV'D.	DRAWN	CHECKED
	CEL	JLP

BY: *John J. Price* 7/7/93

FRANKLIN TWP
0-21-E