


82606900

82356900

WARREN Twp.

555

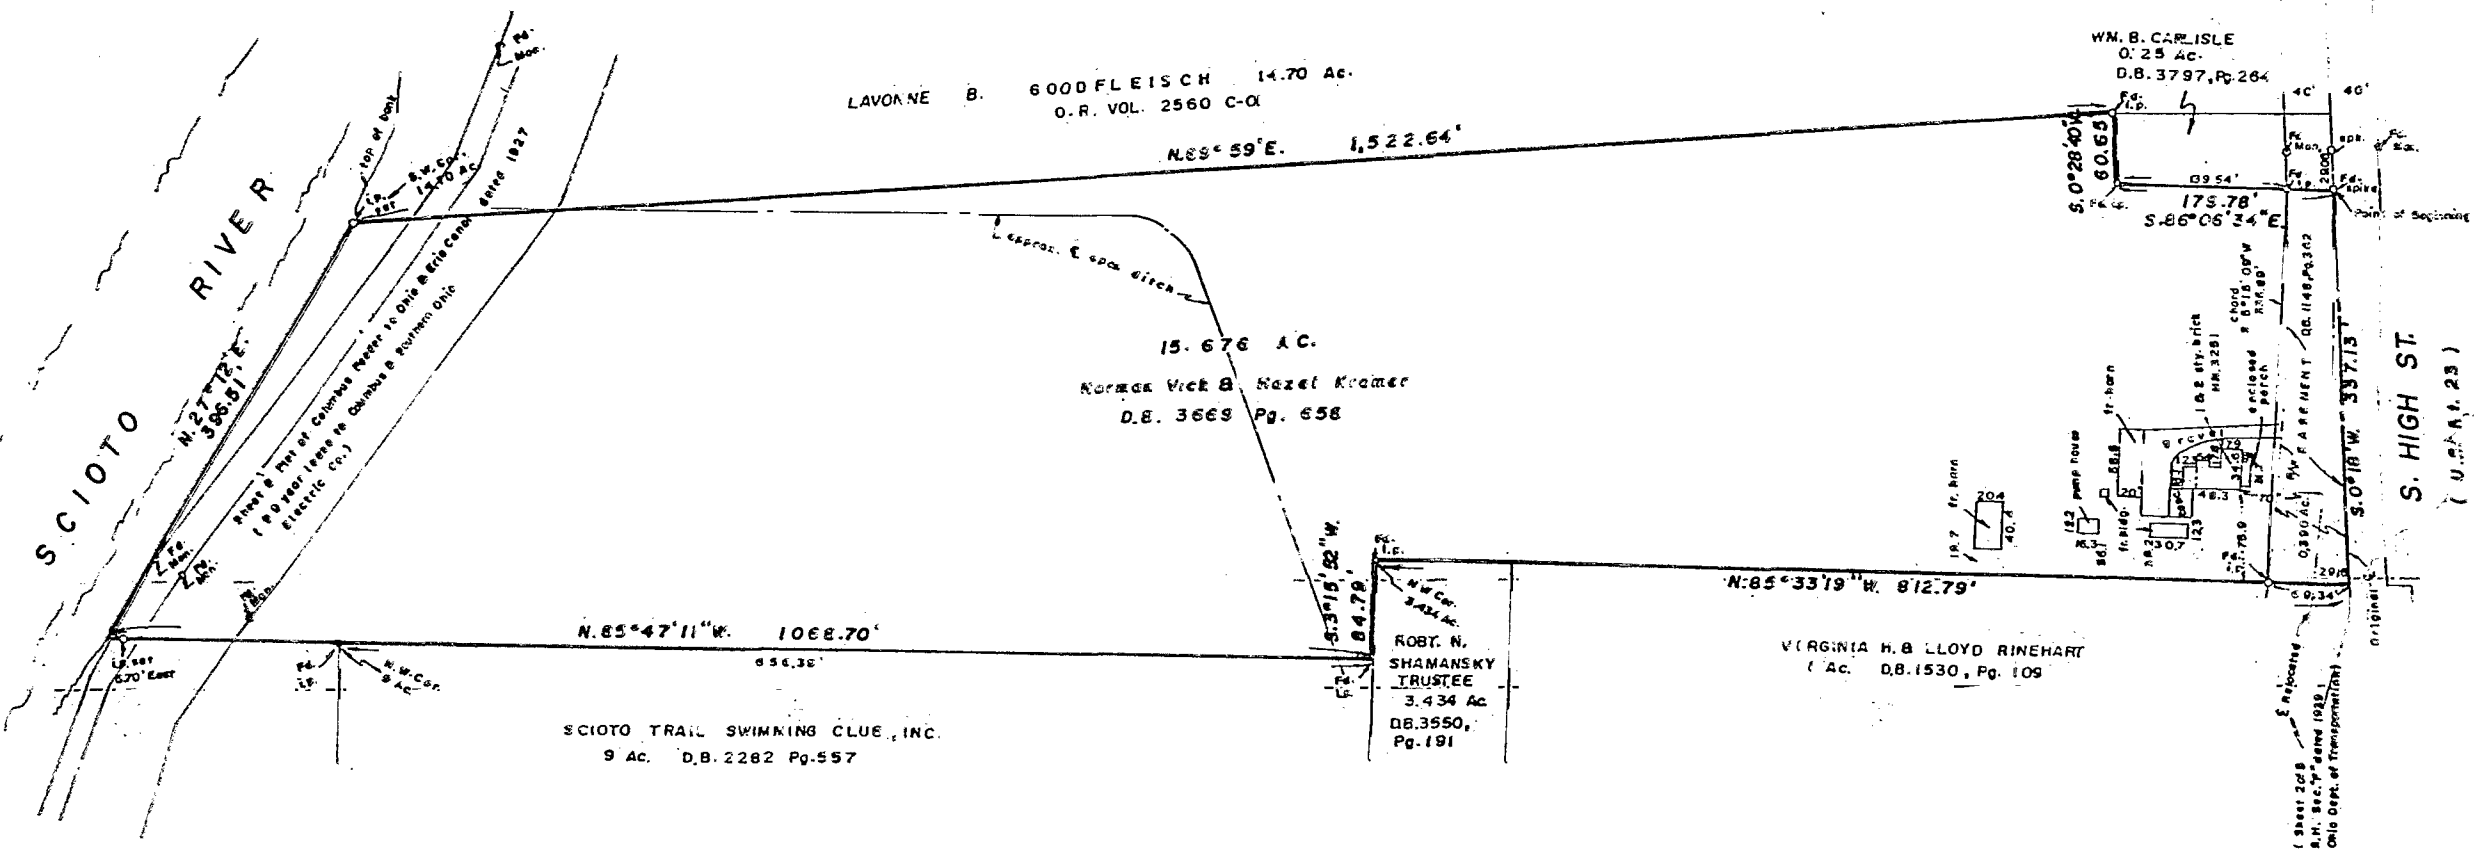

Note
 Basis of bearings is centerline of
 S. High Street (U.S. Rt. 23) per
 Right of Way plans.

Set iron pins are 30" X 1" O.D.
 with orange plastic plugs
 inscribed "P. S. 3352"

Survey of a 15.676 Acre tract
 in Section 9, Township 4, Range 22,
 Congress Lands, Columbus, Franklin Co., Ohio.

For
 NORMAN VICK and HAZEL KRAMER

I hereby certify that the foregoing plat
 was prepared from an actual survey
 performed under my supervision in August
 1964 and is correct to the best of my
 knowledge.

Albert J. Myers

ALBERT J. MYERS Registered Surveyor #6573

MYERS SURVEYING COMPANY
 2740 E. MAIN STREET
 COLUMBUS, OHIO
 614-235-8677

