

18-A

Tomney Associates Ltd.

Consulting Engineers & Surveyors

599 Scherers Court • Worthington, Ohio 43085
Phone(614)885-2498 • Fax(614)885-2886

EASEMENT EXHIBIT FOR CHAMPION AVENUE COLUMBUS, OHIO


Columbus



SCALE: 1" = 40'



83356900

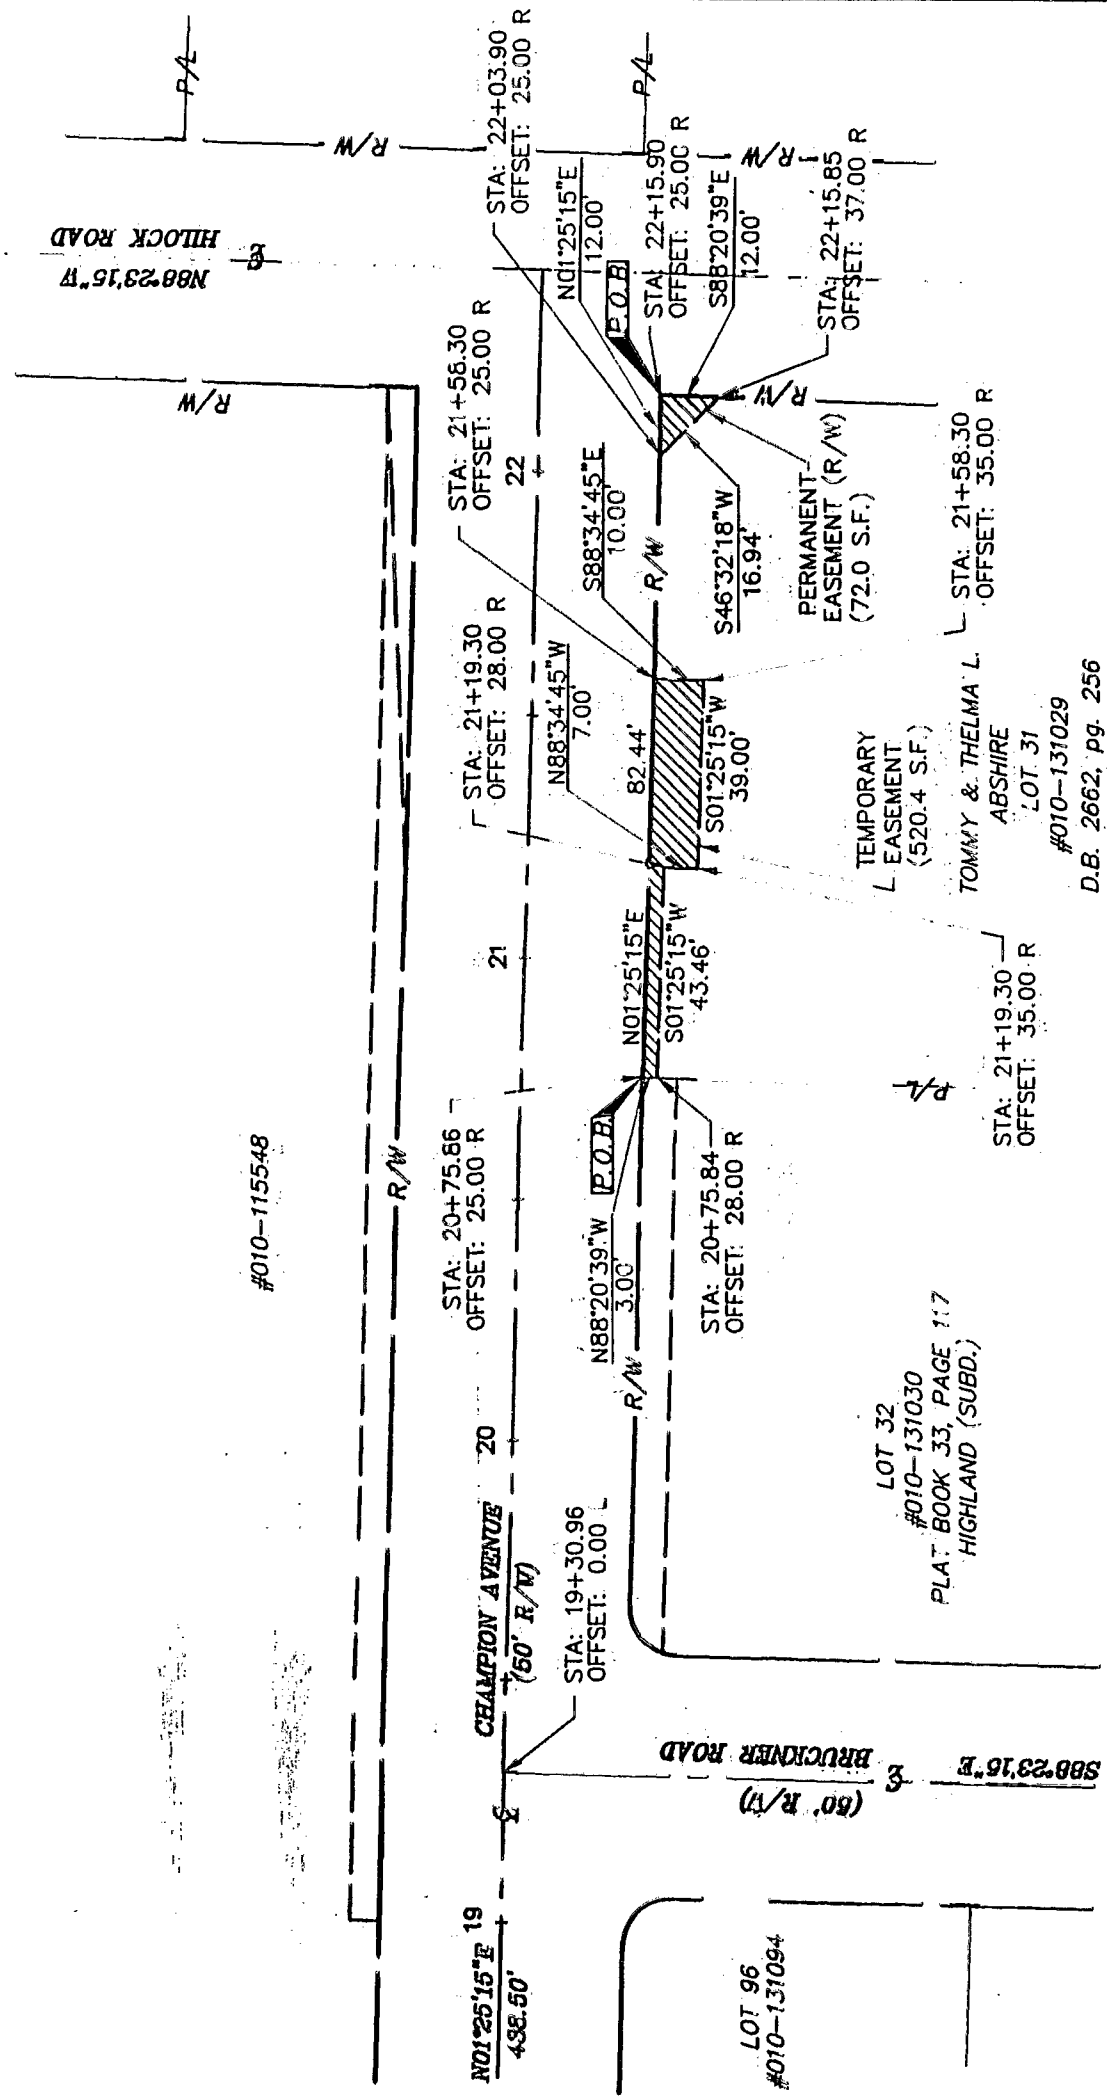

#010-115548

LOT 32
#010-131030
PLAT BOOK 33, PAGE 117
HIGHLAND (SUBD.)

LOT 96
#010-131094

TOMMY & THELMA L.
ABSHIRE
LOT 31
#010-131029
D.B. 2662, pg. 256

DRAWN	CHECKED	JOB NO.
DRAWN	CHECK	924

BY: *[Signature]*

DATE: 11/5/77