

HOCKADEN-LIPPS-ROUSCUP, INC.

CONSULTING ENGINEERS

2807 1/2 N. HIGH ST.

COLUMBUS, OHIO

054


MARRION 748  
054

BOUNDARY PLAT OF 28.499 ACRES ON THE SOUTH SIDE OF WATKINS ROAD, WEST OF ALUM CREEK DRIVE IN COLUMBUS, OHIO, DESOTO, INC.

Recorded in the State of Ohio, County of Franklin, City of Columbus, Section 12, Township 4, Range 22, Congress Lands, containing 28.499 acres of land, more or less, being part of that 388.523 acre tract of land conveyed to Virginia Holding Corporation by deed of record in Deed Book 2812, Page 101, Recorder's Office, Franklin County, Ohio.

Virginia Holding Corporation  
DB 2812, Pg 101

Virginia Holding Corporation  
DB 2812, Pg 101

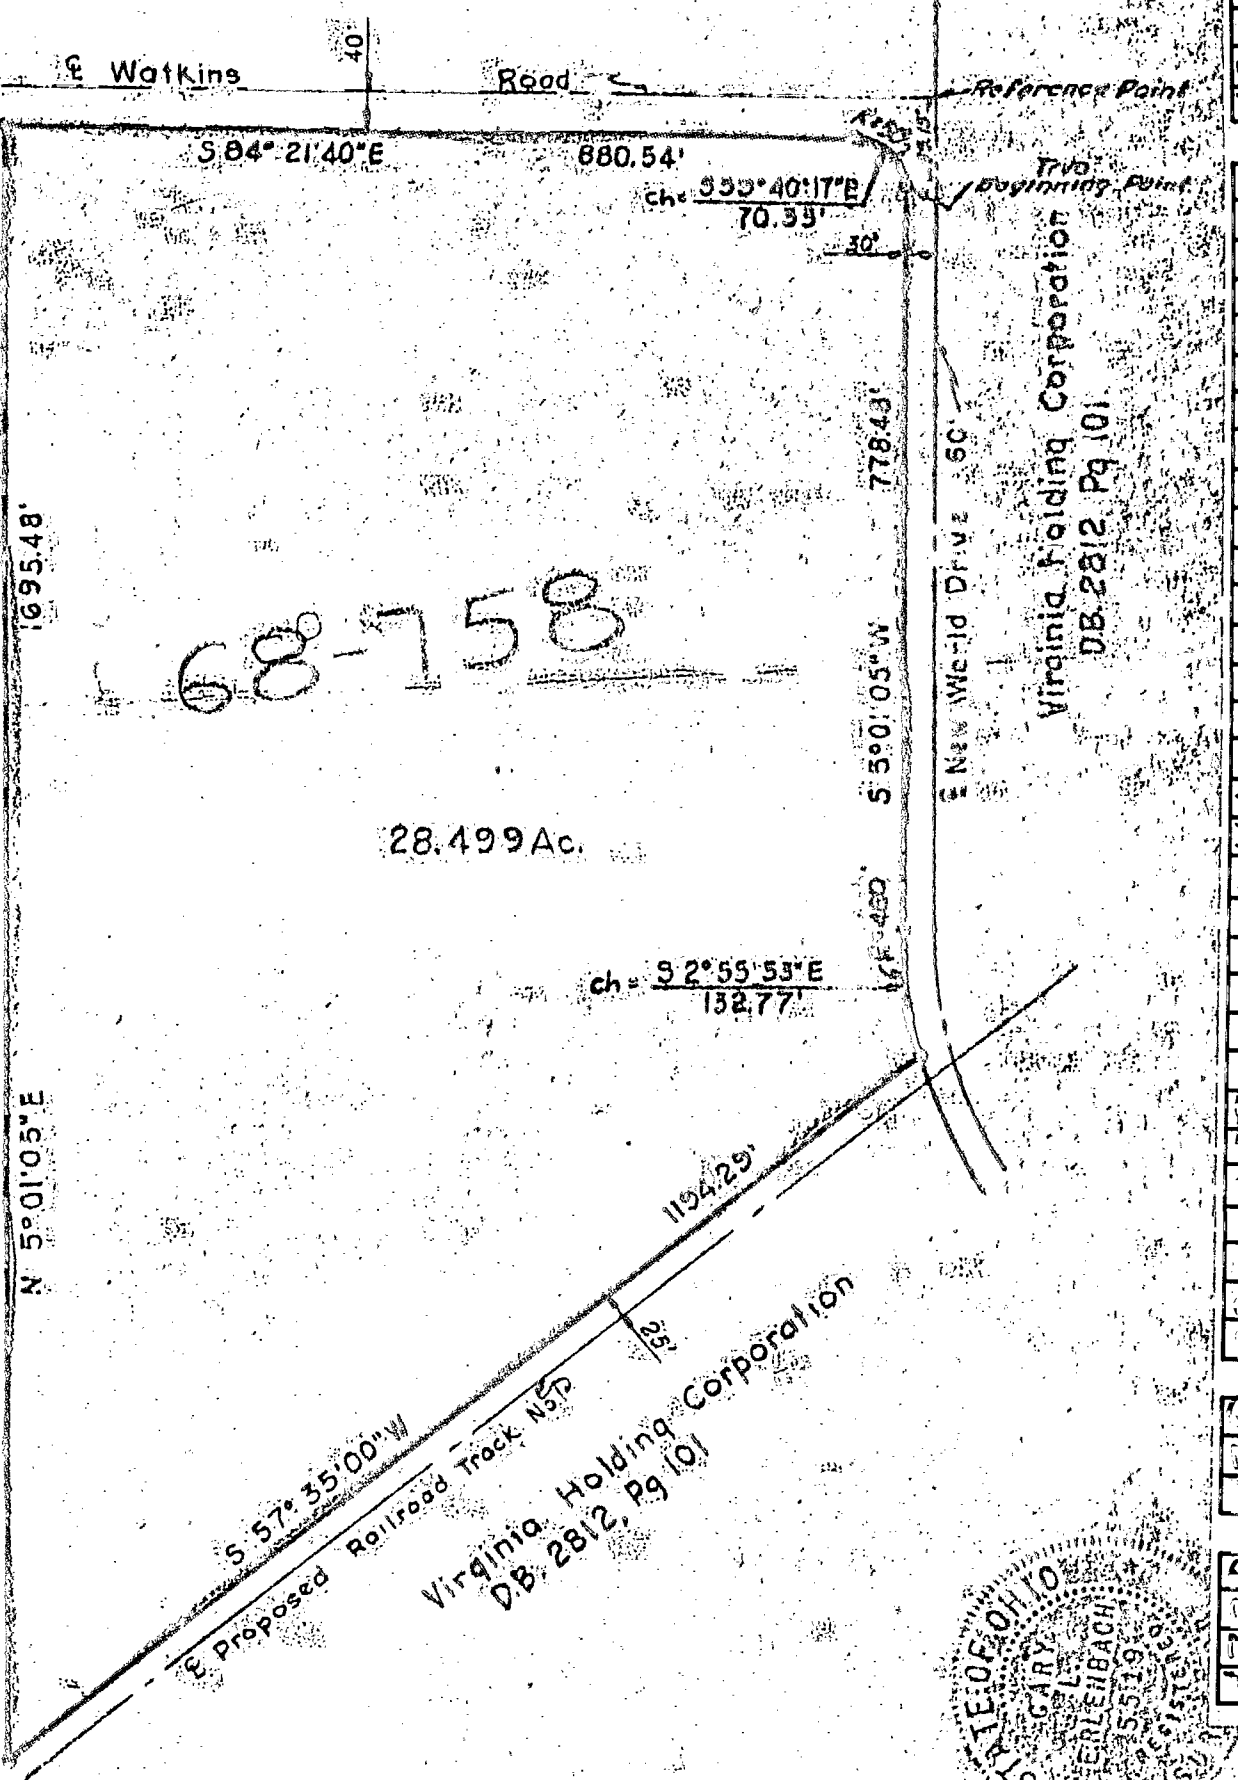


68-758

28.499 Ac.

384356925  
04356900

We hereby certify that the foregoing plat was prepared from an actual survey of the premises.

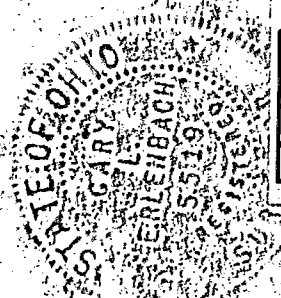

DATE	8-30-68
REVISION	9-30-68
CHECKED	B

DATE	8-30-68	P-254
REVISION	9-30-68	ORDER NUMBERS

HOCKADEN-LIPPS-ROUSCUP, INC.

*[Signature]*

4720 120 1968 003