

HOCKADEN AND ASSOCIATES, INC.

CONSULTING ENGINEERS

883 N. CASSADY AVENUE


COLUMBUS, OHIO 43219

(614) 252-0993

24356875

SITUATED IN THE STATE OF OHIO, COUNTY OF FRANKLIN
CITY OF COLUMBUS, SOUTHEAST QUARTER SECTION
12, TOWNSHIP 4, RANGE 22, MATTHEW'S SURVEY
CONGRESS LANDS.

CREEKWAY DEVELOPMENT COMPANY
10 AC. O.K.V. 15996 E14

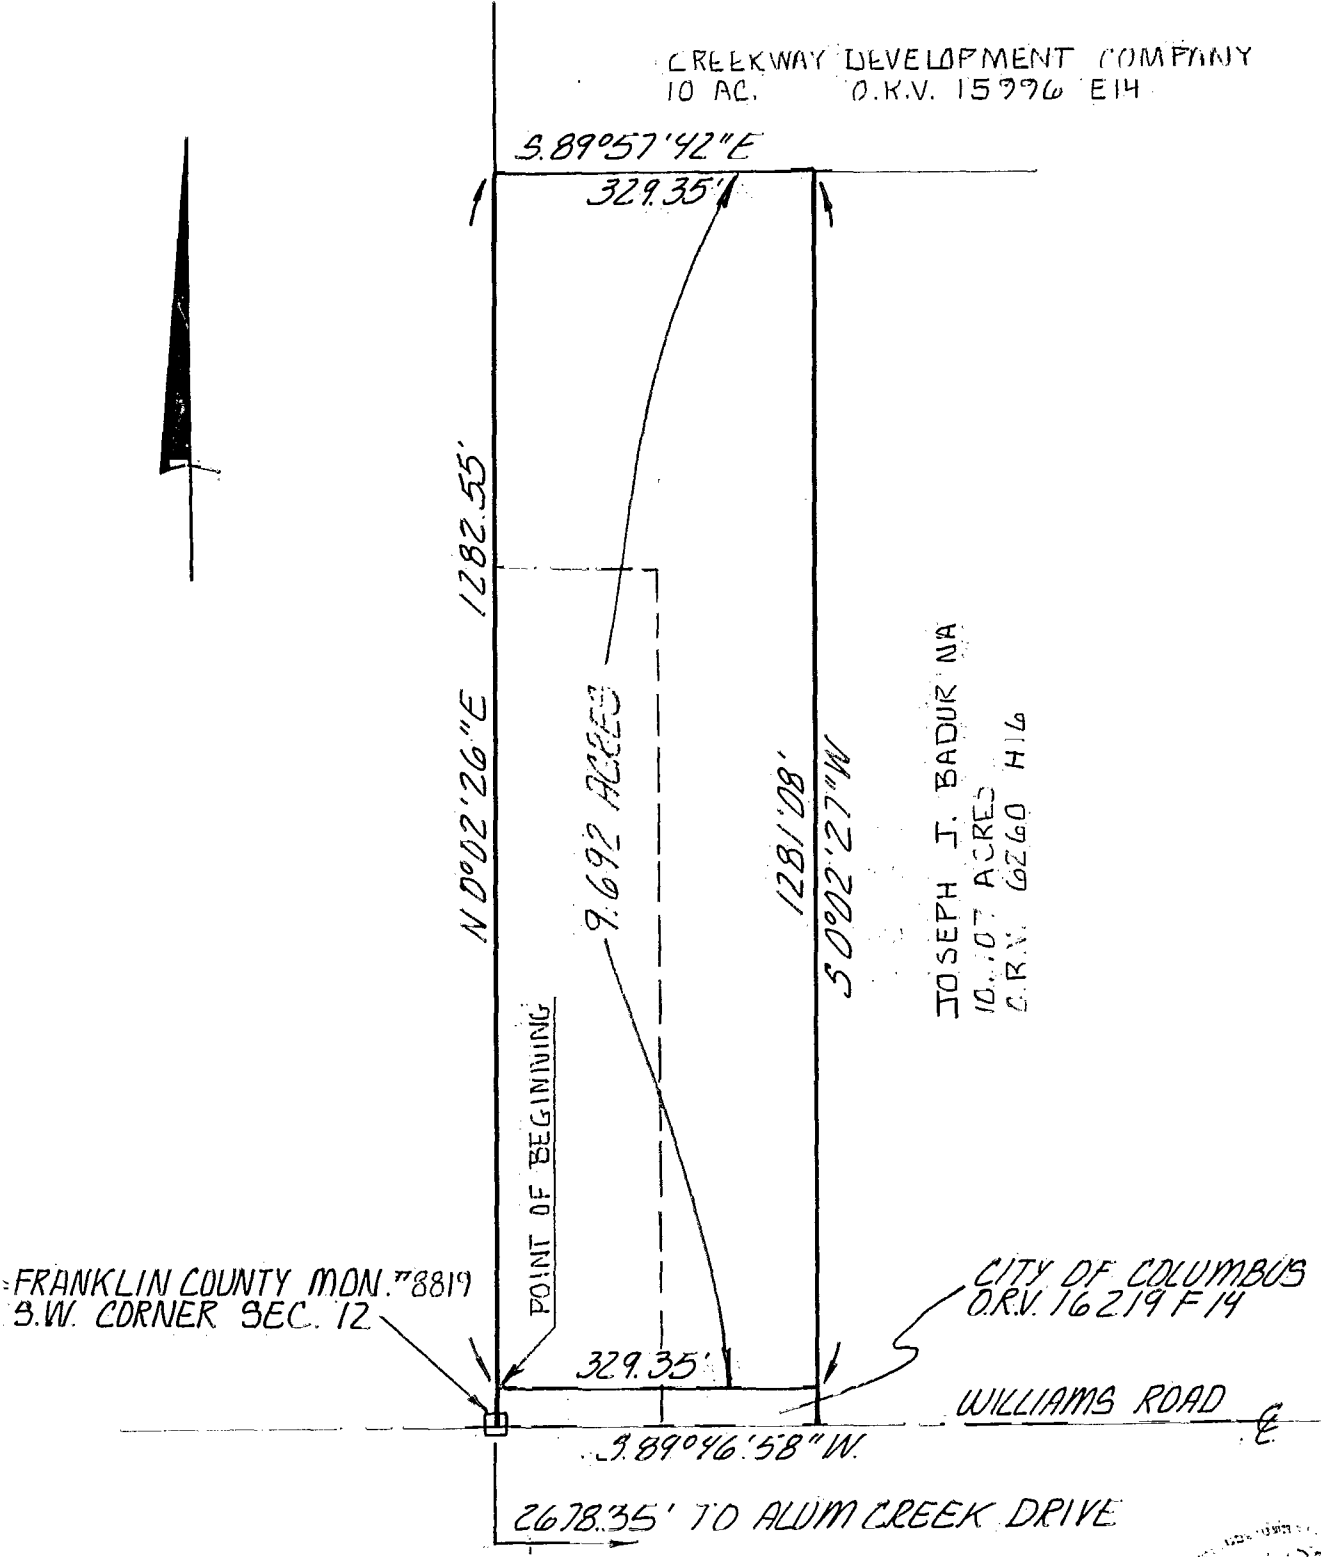


JOSEPH J. BADUR NA
10.107 ACRES
C.R.V. 6260 H16

FRANKLIN COUNTY MON. #8819
S.W. CORNER SEC. 12

CITY OF COLUMBUS
O.R.V. 16219 F14

WILLIAMS ROAD

2678.35' TO ALUM CREEK DRIVE

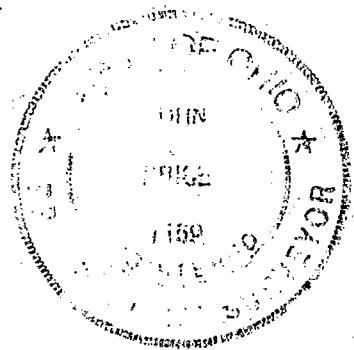

HARRISON Twp

0-54-F

SCALE 1" = 200'

DATE: 7-18-91

P-956

HOCKADEN AND ASSOCIATES, INC.
CONSULTING ENGINEERS

SURV'D.	DRAWN	CHECKED
	CEL	JLP

REVISED DATES

ORDER NUMBERS
39419

By: *John J. Paul*
REGISTERED SURVEYOR 7159

BRUNING 40-23 69403