


PLAT OF A 1.788 AND A 1.782 ACRE TRACT
 IN
 V.M.S 1383, JACKSON TWP., FRANKLIN CO., OHIO



FOR
 ROGER W. & MITZI A. SMITH

29106800
 00825262

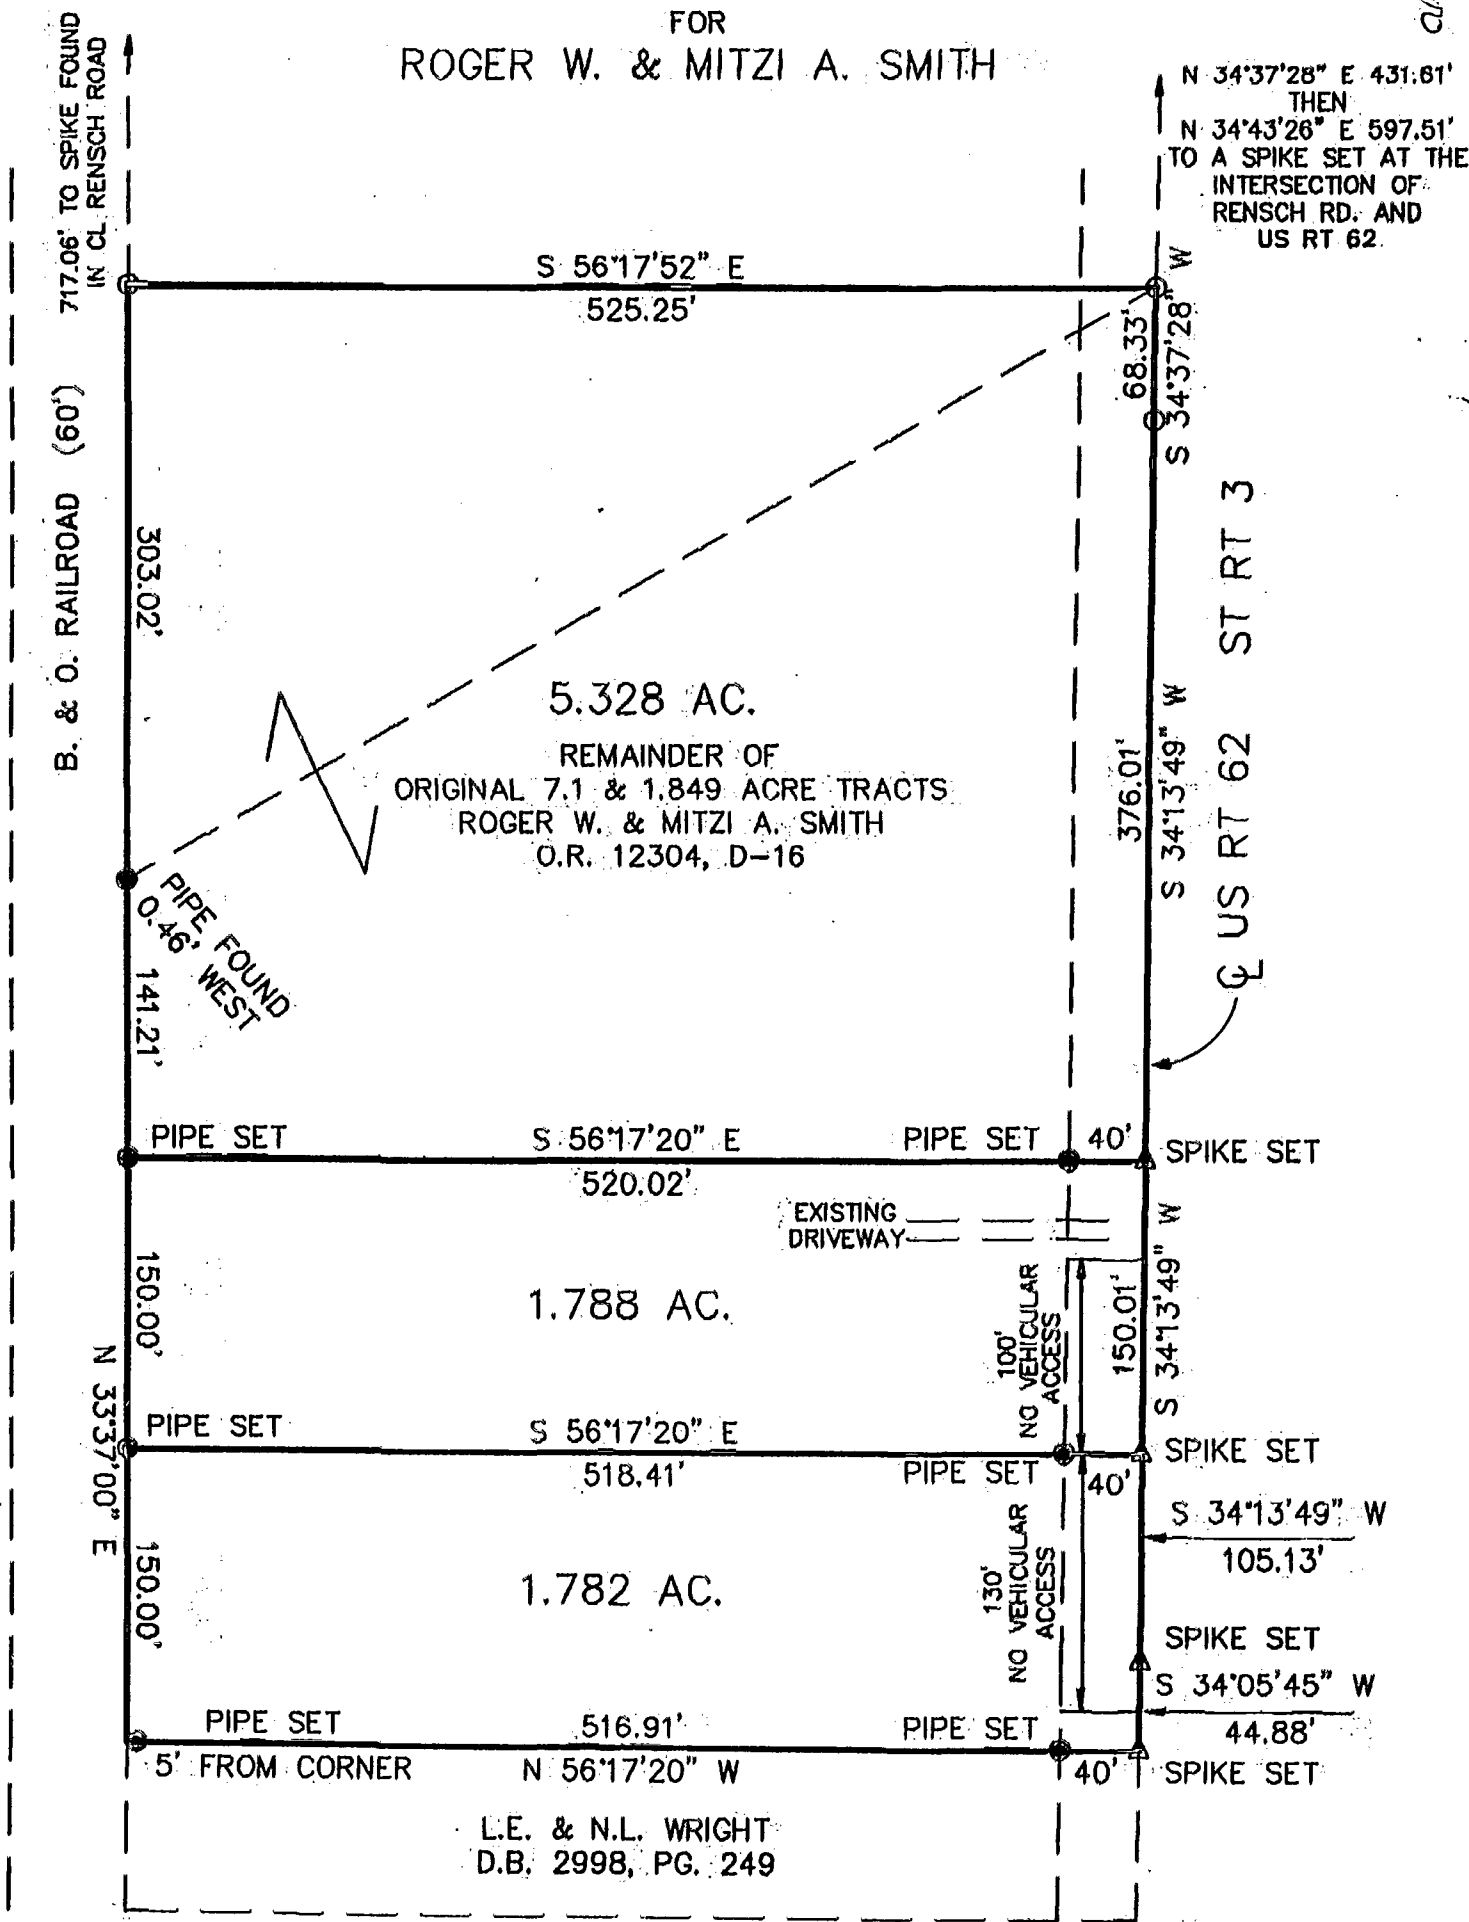

Jerry A. Malott, Surveying

3394 PARK RIDGE DRIVE GROVE CITY, OHIO 43123

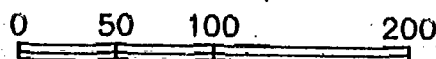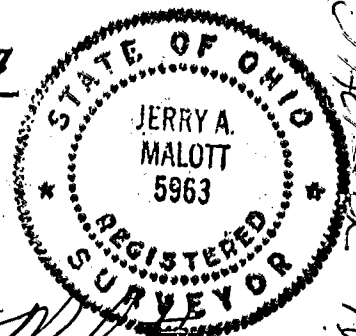

SCALE 1" = 100'

BASIS OF BEARINGS IS B&O RAILROAD
 O.R. 12304, D-16

Jerry A. Malott
 PROFESSIONAL SURVEYOR NO. 5963

0-53-7
 JACKSON TWP.